


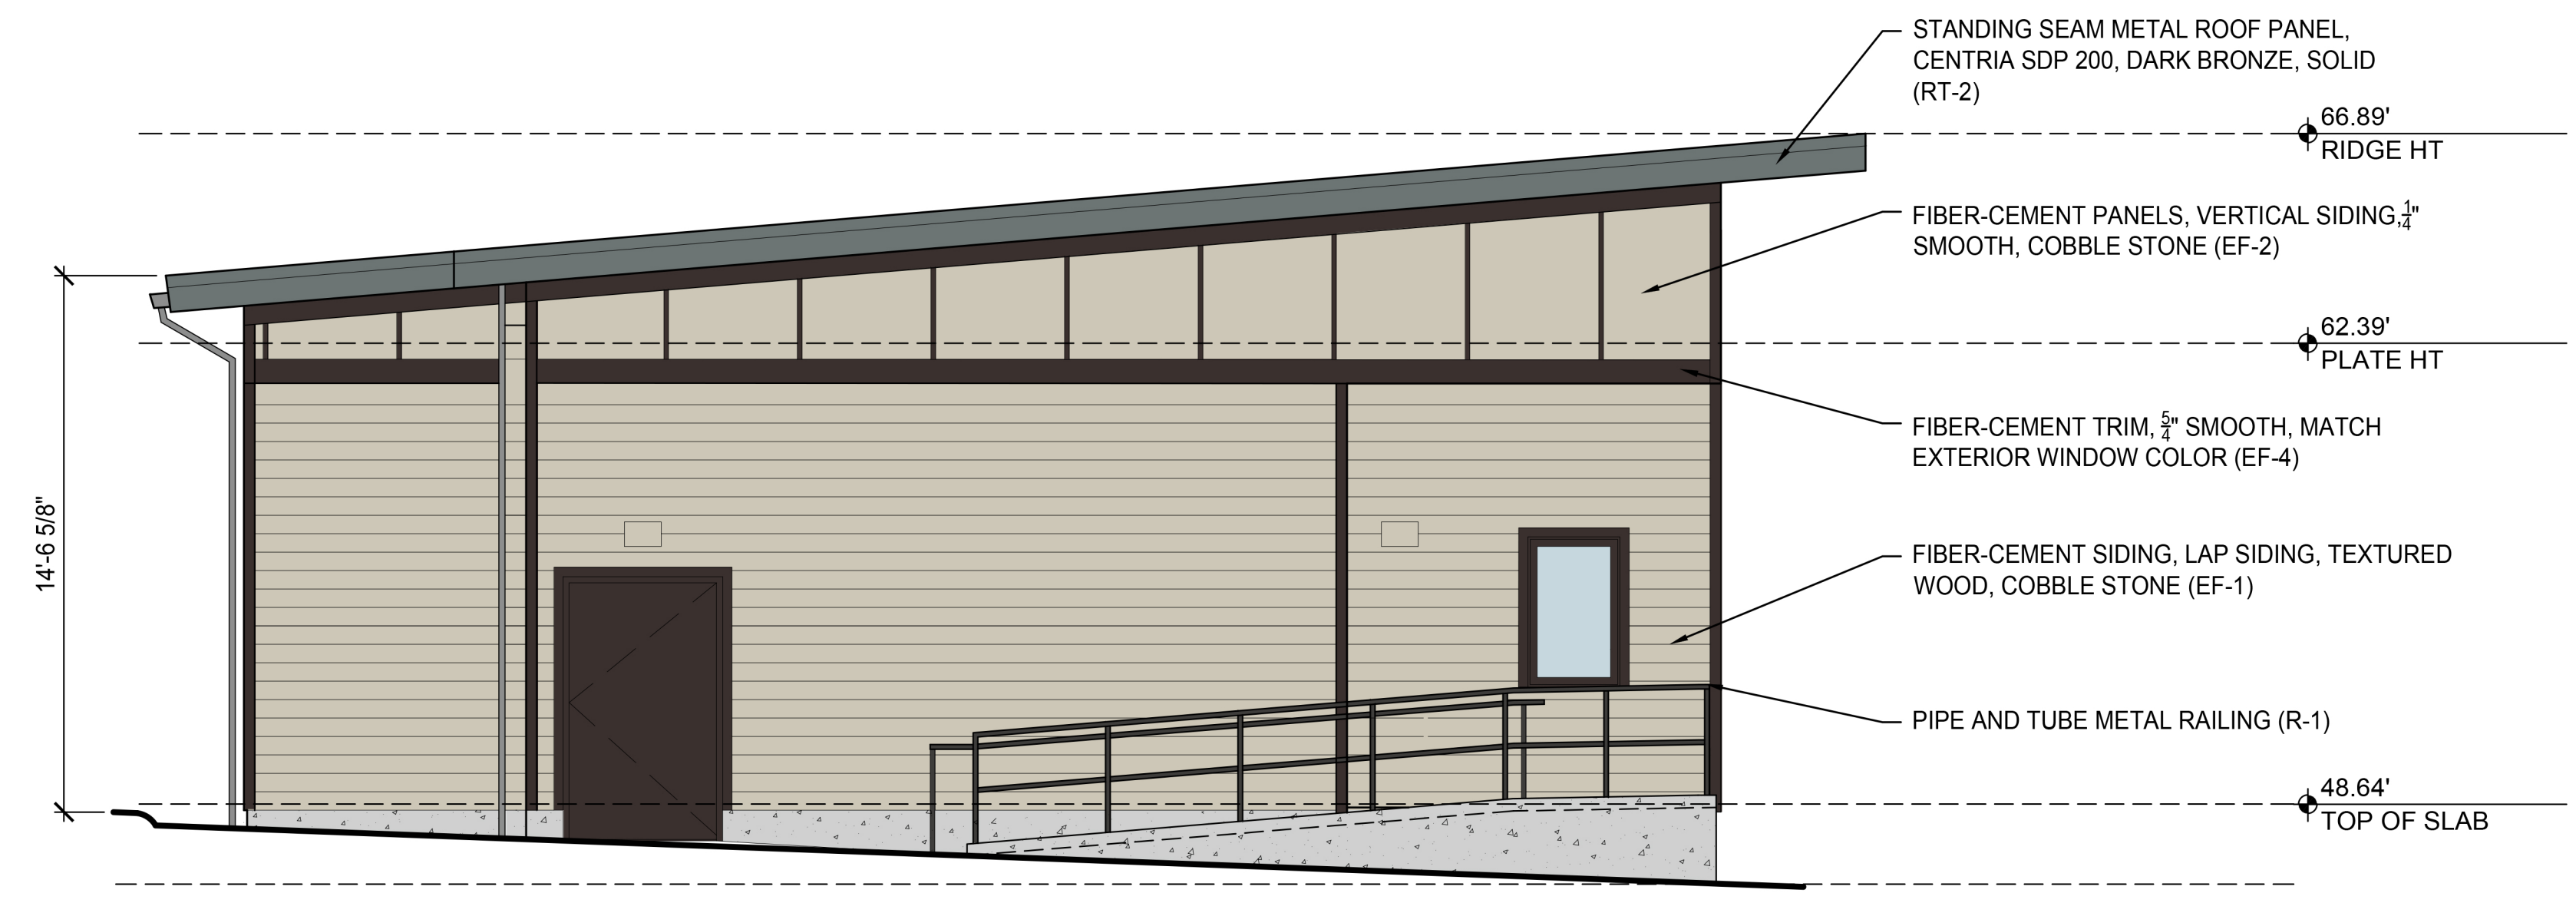

1 NORTH ELEVATION  
 SCALE: 1/4" = 1'-0" A3.01\_TB\_EXT ELEVATIONS



2 EAST ELEVATION  
 SCALE: 1/4" = 1'-0" A3.01\_TB\_EXT ELEVATIONS

ATTACHMENT B