



Attachment G

Stucco Color Schedule	
E1	MANUFACTURER: BENJAMIN MOORE & CO. COLOR: WARM APPLE CRISP #1091 LOCATIONS: EXTERIOR WALLS, DUMPSER GATES
E2	MANUFACTURER: STG CORP. COLOR: CHARLESTON BROWN #M11.002 LOCATIONS: EXTERIOR PARAPETS, SOFFITS
E3	MANUFACTURER: BENJAMIN MOORE & CO. COLOR: WARM APPLE CRISP #1091 LOCATIONS: EXTERIOR WALLS, DUMPSER GATES


Paint Schedule	
P1	MANUFACTURER: BENJAMIN MOORE & CO. COLOR: WARM APPLE CRISP #1091 LOCATIONS: EXTERIOR PARAPETS, SOFFITS
P2	MANUFACTURER: BENJAMIN MOORE & CO. COLOR: CHARLESTON BROWN #M10566 LOCATIONS:
P3	MANUFACTURER: BENJAMIN MOORE & CO. COLOR: BUTTERNUT SQUASH #109 LOCATIONS: DECORATIVE PATIO BLOCK, EXTERIOR WALLS, DUMPSER GATES
P4	MANUFACTURER: BENJAMIN MOORE & CO. COLOR: WARM APPLE CRISP #1091 LOCATIONS: INTL PATIO GATE
P5	MANUFACTURER: BENJAMIN MOORE & CO. COLOR: READY WAX WHITE INT. LOCATIONS: CLOSET, UTILITY ROOM, WORKS OFFICE
P6	MANUFACTURER: BENJAMIN MOORE & CO. COLOR: WARM APPLE CRISP #1091 LOCATIONS: MEN'S RESTROOM, WOMEN'S RESTROOM, FAMILY RESTROOM
P7	MANUFACTURER: BENJAMIN MOORE & CO. COLOR: COPPER KETTLE #278 LOCATIONS: BOTTOM OF MDR & BBR SOFFITS, WINE ROOM
P8	MANUFACTURER: BENJAMIN MOORE & CO. COLOR: WARM APPLE CRISP #1091 LOCATIONS: MEN'S RESTROOM, WOMEN'S RESTROOM, FAMILY RESTROOM

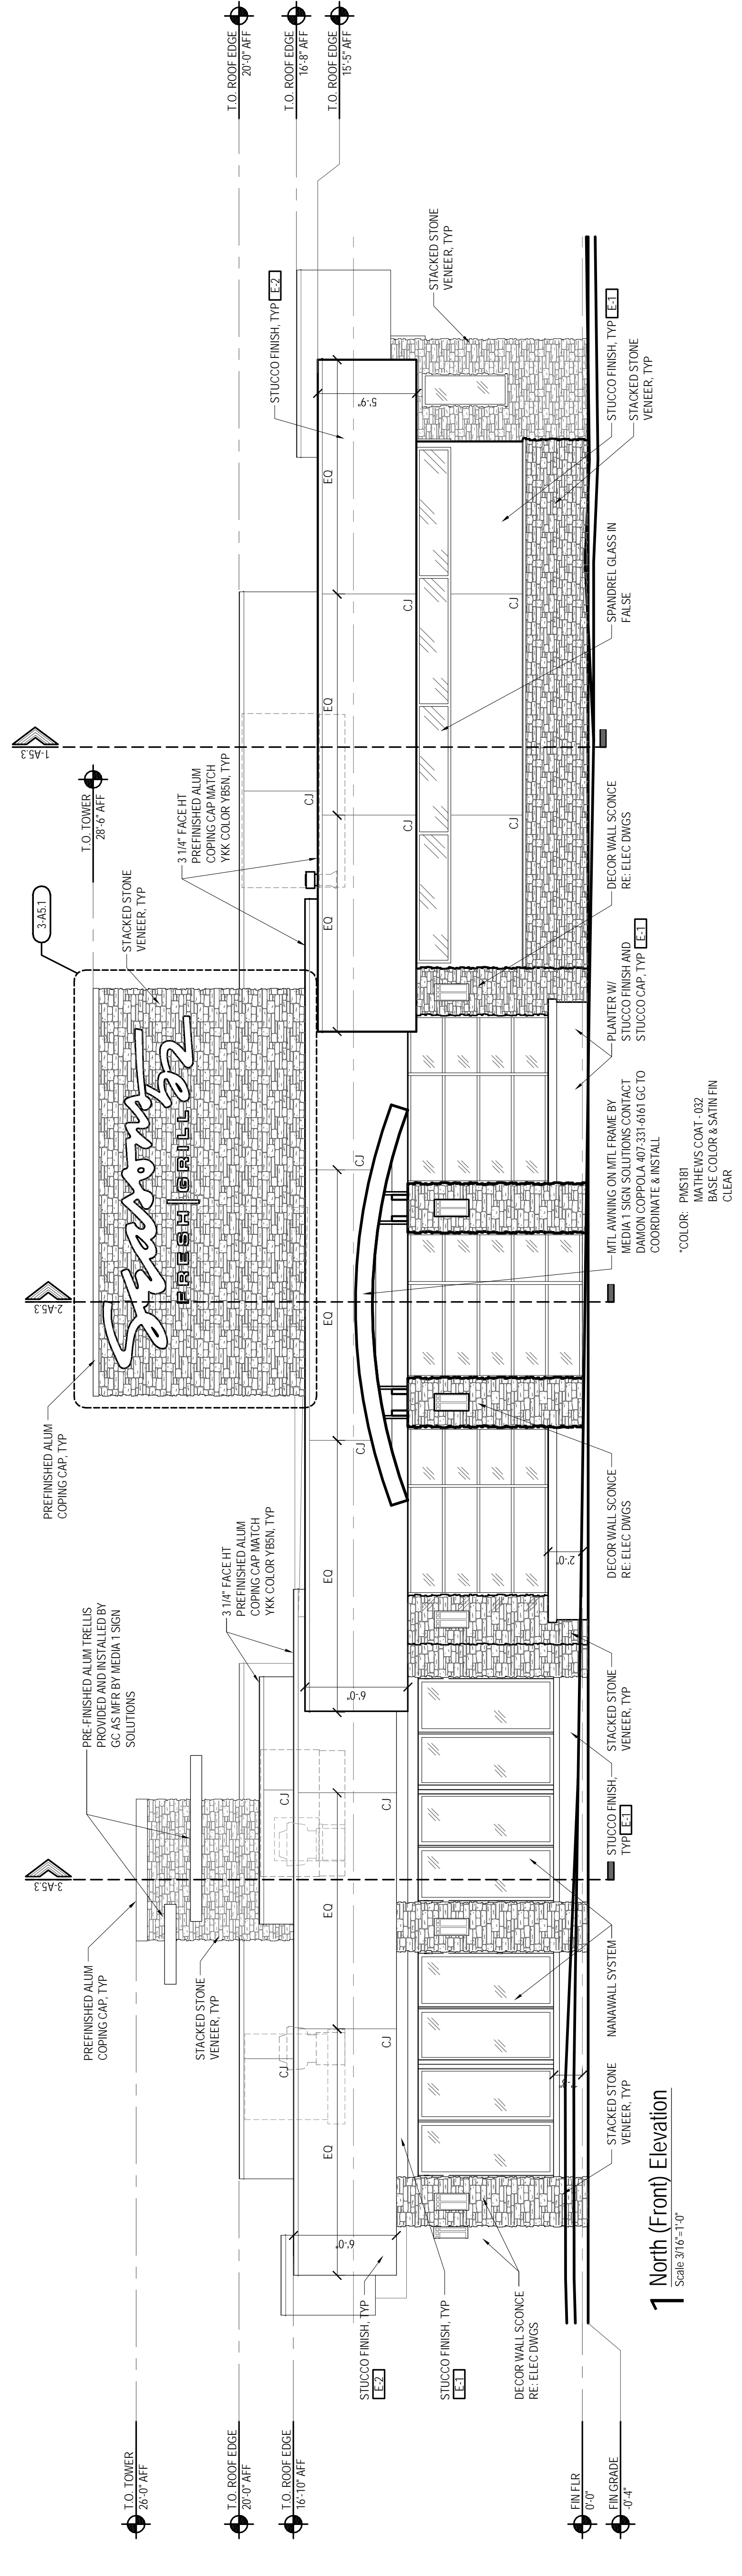

1 North (Front) Elevation  
Scale 3/16"=1'-0"

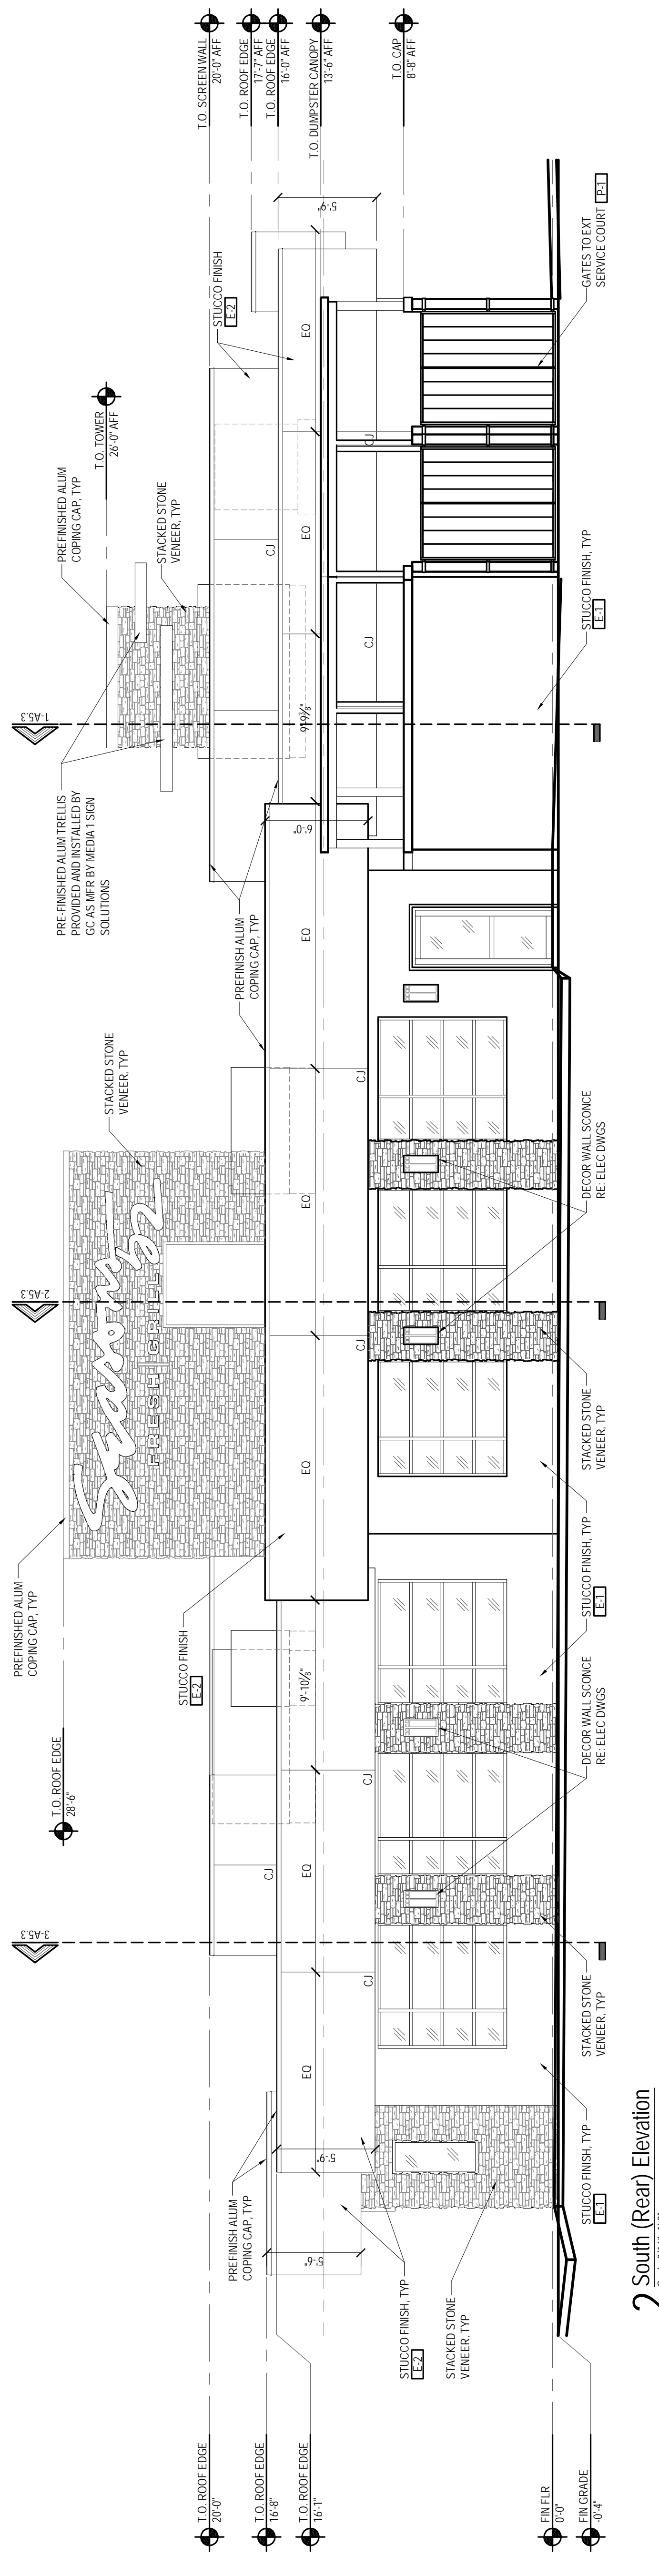


2 South (Rear) Elevation  
Scale 3/16"=1'-0"

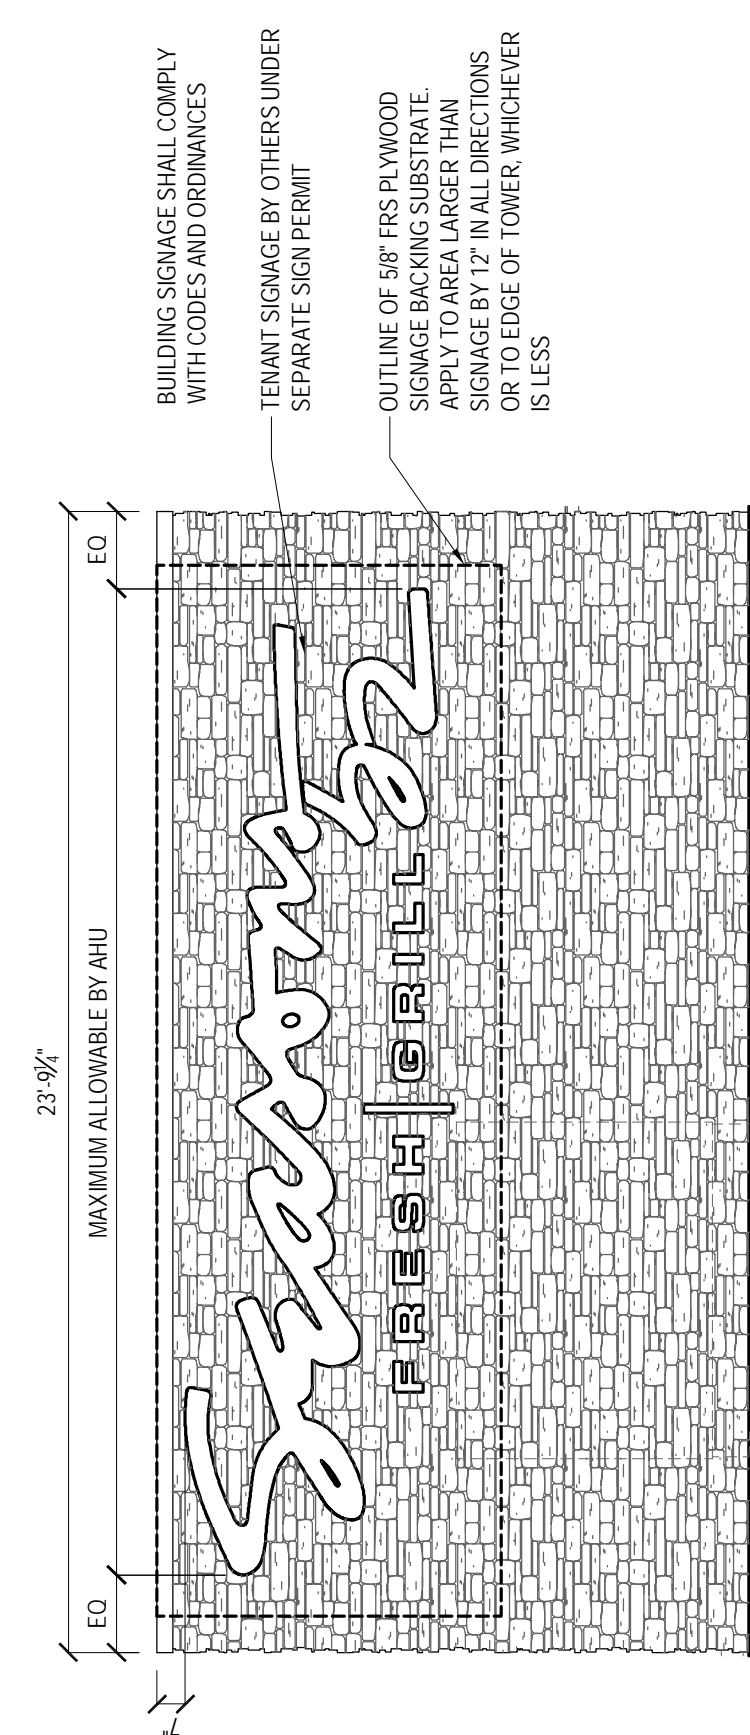


3 Tower Signage - Front Elevation  
Scale 1/4"=1'-0"

Paint Schedule	
P1	MANUFACTURER - BENJAMIN MOORE & CO. COLOR - WARM APPLE CRISP P101 LOCATIONS - EXTERIOR PARAPETS, SOFFITS LOCATIONS - EXTERIOR PARAPETS, SOFFITS
P2	MANUFACTURER - BENJAMIN MOORE & CO. COLOR - CHARLESTON BROWN P1016 LOCATIONS - EXTERIOR WALLS, DUMPISTER GATES
P3	MANUFACTURER - BENJAMIN MOORE & CO. COLOR - BUTTERNUT SQUASH P100 LOCATIONS - DECORATIVE PATIO BLOCK EXTERIOR WALLS, DUMPISTER GATES
P4	PAINT - BENJAMIN MOORE & CO. COLOR - READY MIX WHITE NT LOCATIONS - ATLI PATIO GATE
P5	PAINT - BENJAMIN MOORE & CO. COLOR - READY MIX WHITE NT LOCATIONS - CLOSET, UTILITY ROOM, MGRS OFFICE
P6	PAINT - BENJAMIN MOORE & CO. COLOR - ALUMINOUS P109 LOCATIONS - EXTERIOR WALLS, DUMPISTER GATES
P7	MANUFACTURER - BENJAMIN MOORE & CO. COLOR - COPPER KETTLE P108 LOCATIONS - BOTTOM OF MGR & BRK SOFFITS, WINE ROOM
P8	PAINT - BENJAMIN MOORE & CO. COLOR - STRAW B43 LOCATIONS - MENS RESTROOM, WOMENS RESTROOM, FAMILY RESTROOM


Stucco Color Schedule	
E1	MANUFACTURER - STO CORP. COLOR - WARM APPLE CRISP P101 LOCATIONS - EXTERIOR WALLS, DUMPISTER GATES
E2	MANUFACTURER - STO CORP. COLOR - CHARLESTON BROWN P1016 LOCATIONS - EXTERIOR PARAPETS, SOFFITS
E3	MANUFACTURER - STO CORP. COLOR - BUTTERNUT SQUASH P100 LOCATIONS - DECORATIVE PATIO BLOCK

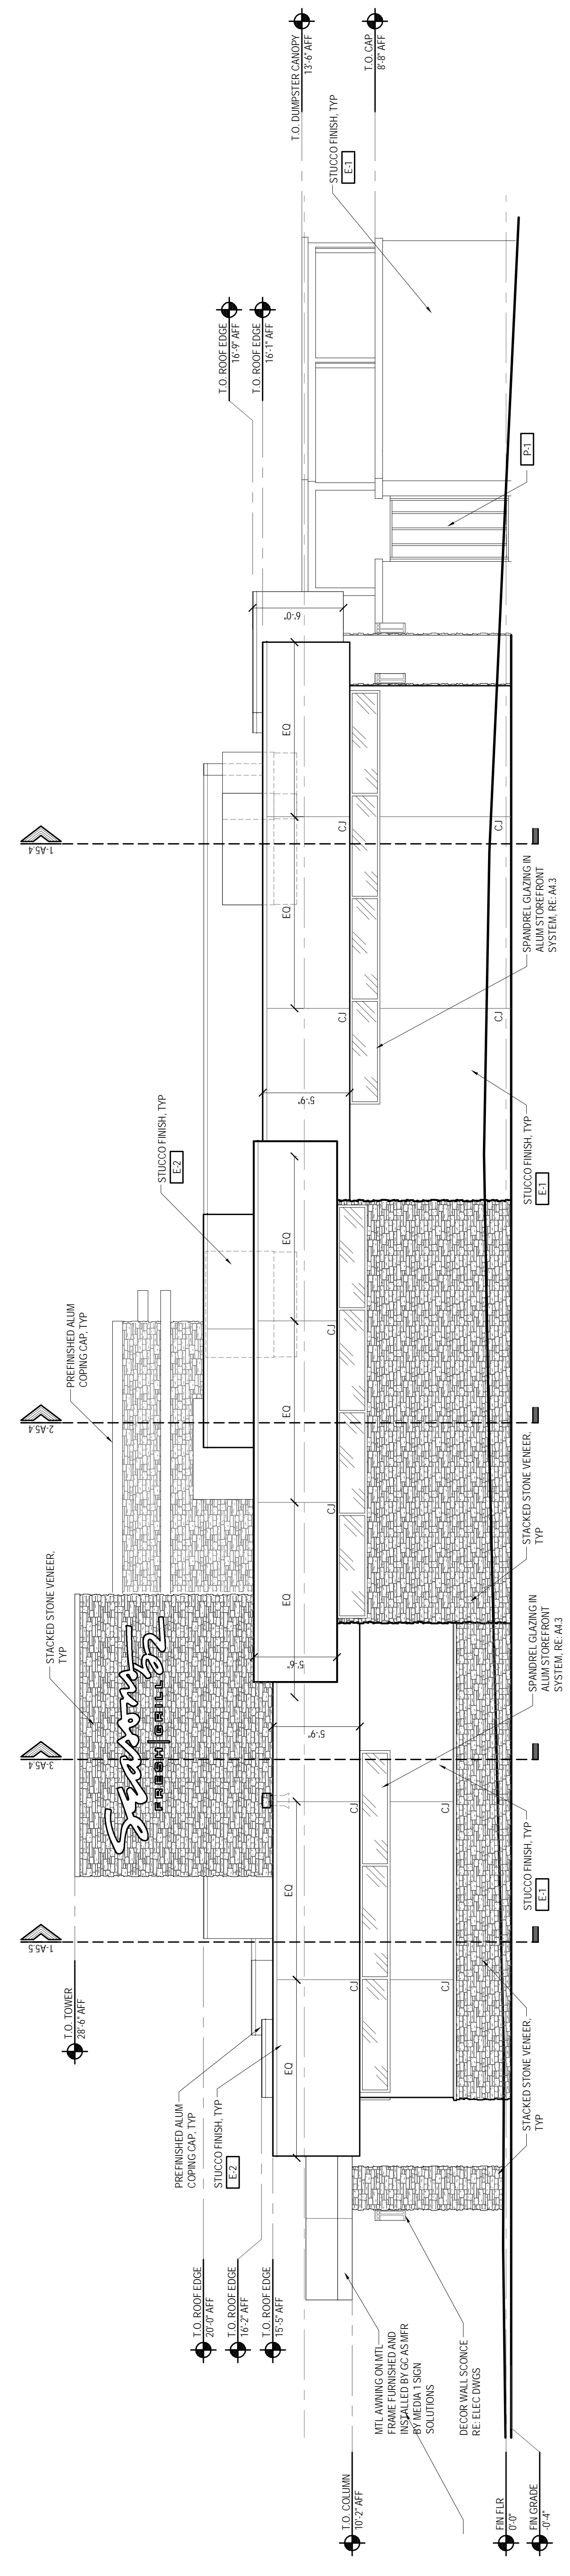





**1 West (Right) Elevation**  
Scale: 3/16"=1'-0"

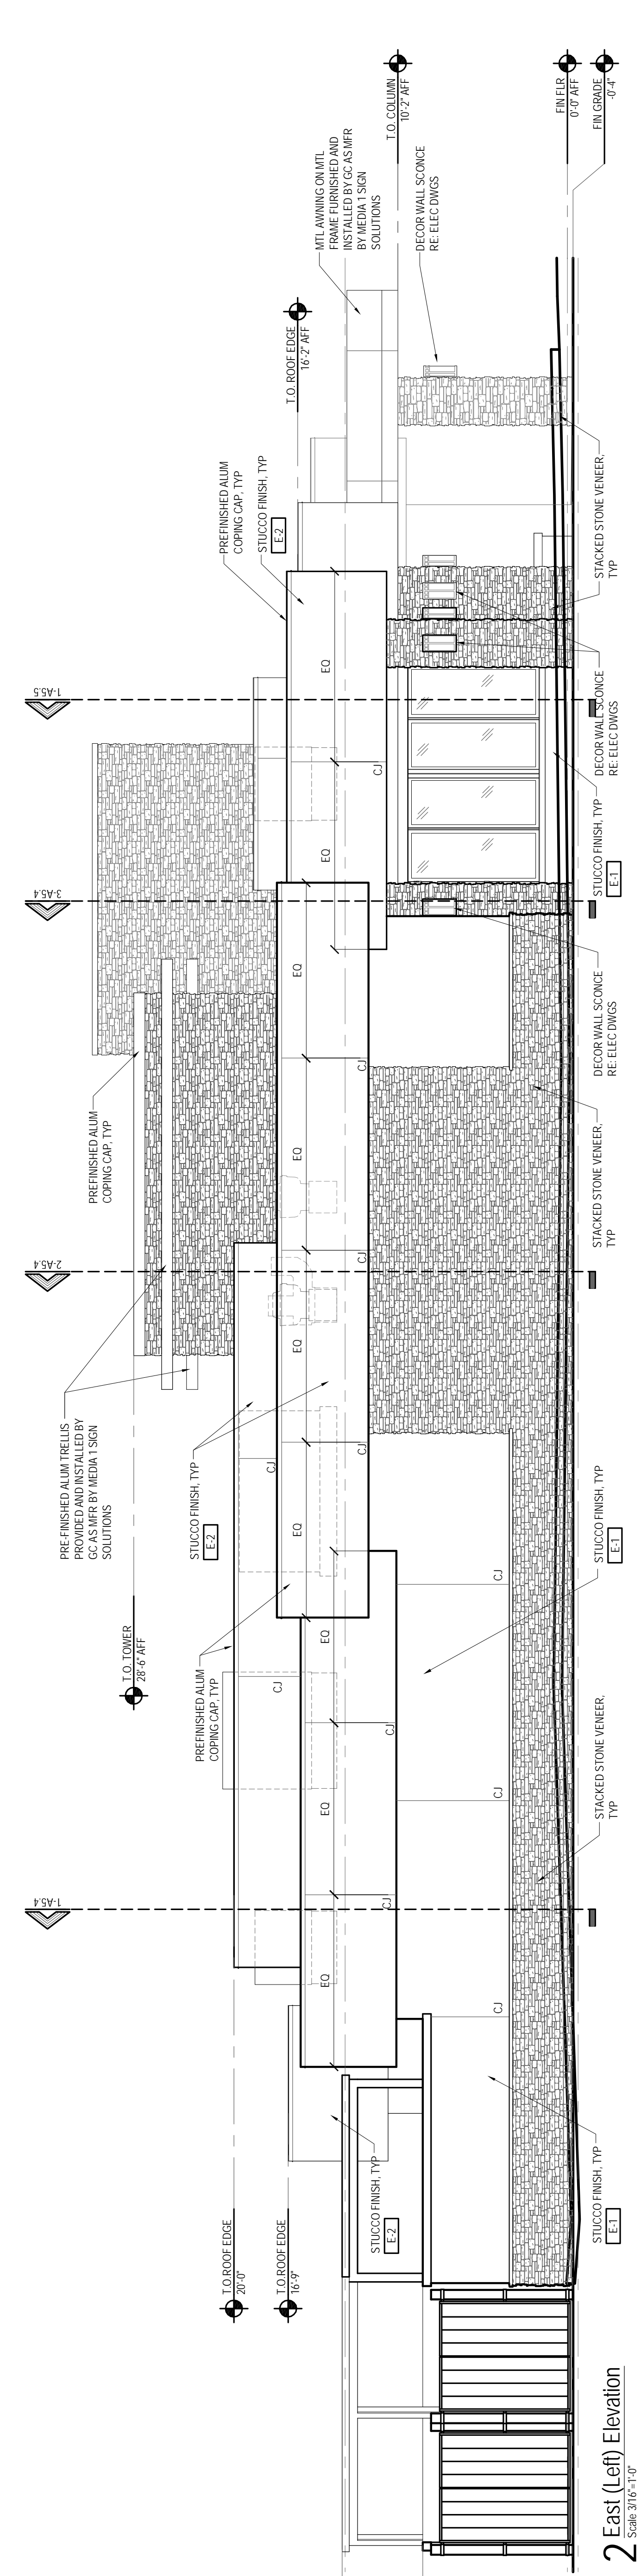

**2 East (Left) Elevation**  
Scale: 3/16"=1'-0"

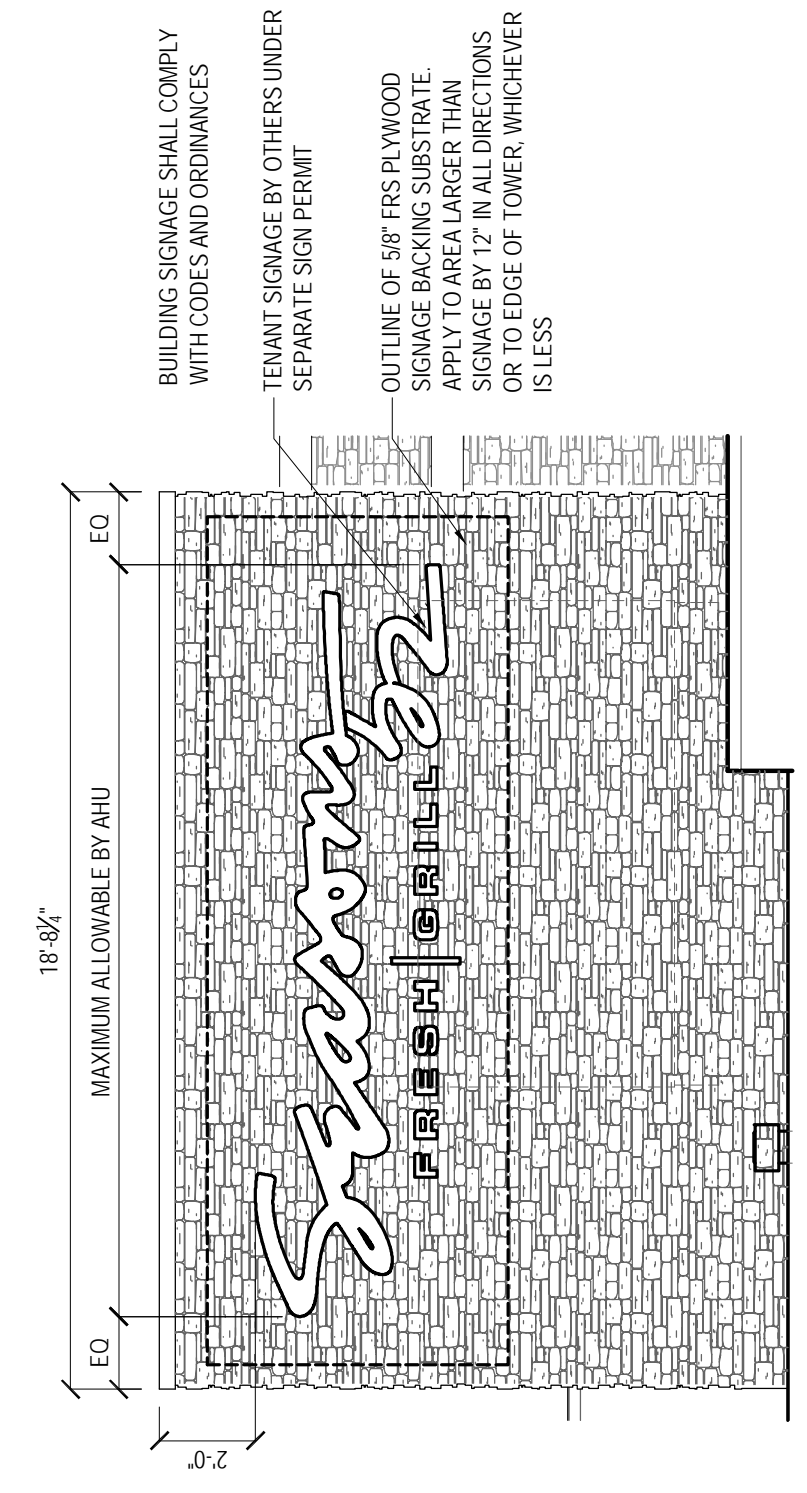

**3 Tower Signage - Left Elevation**  
Scale: 1/4"=1'-0"

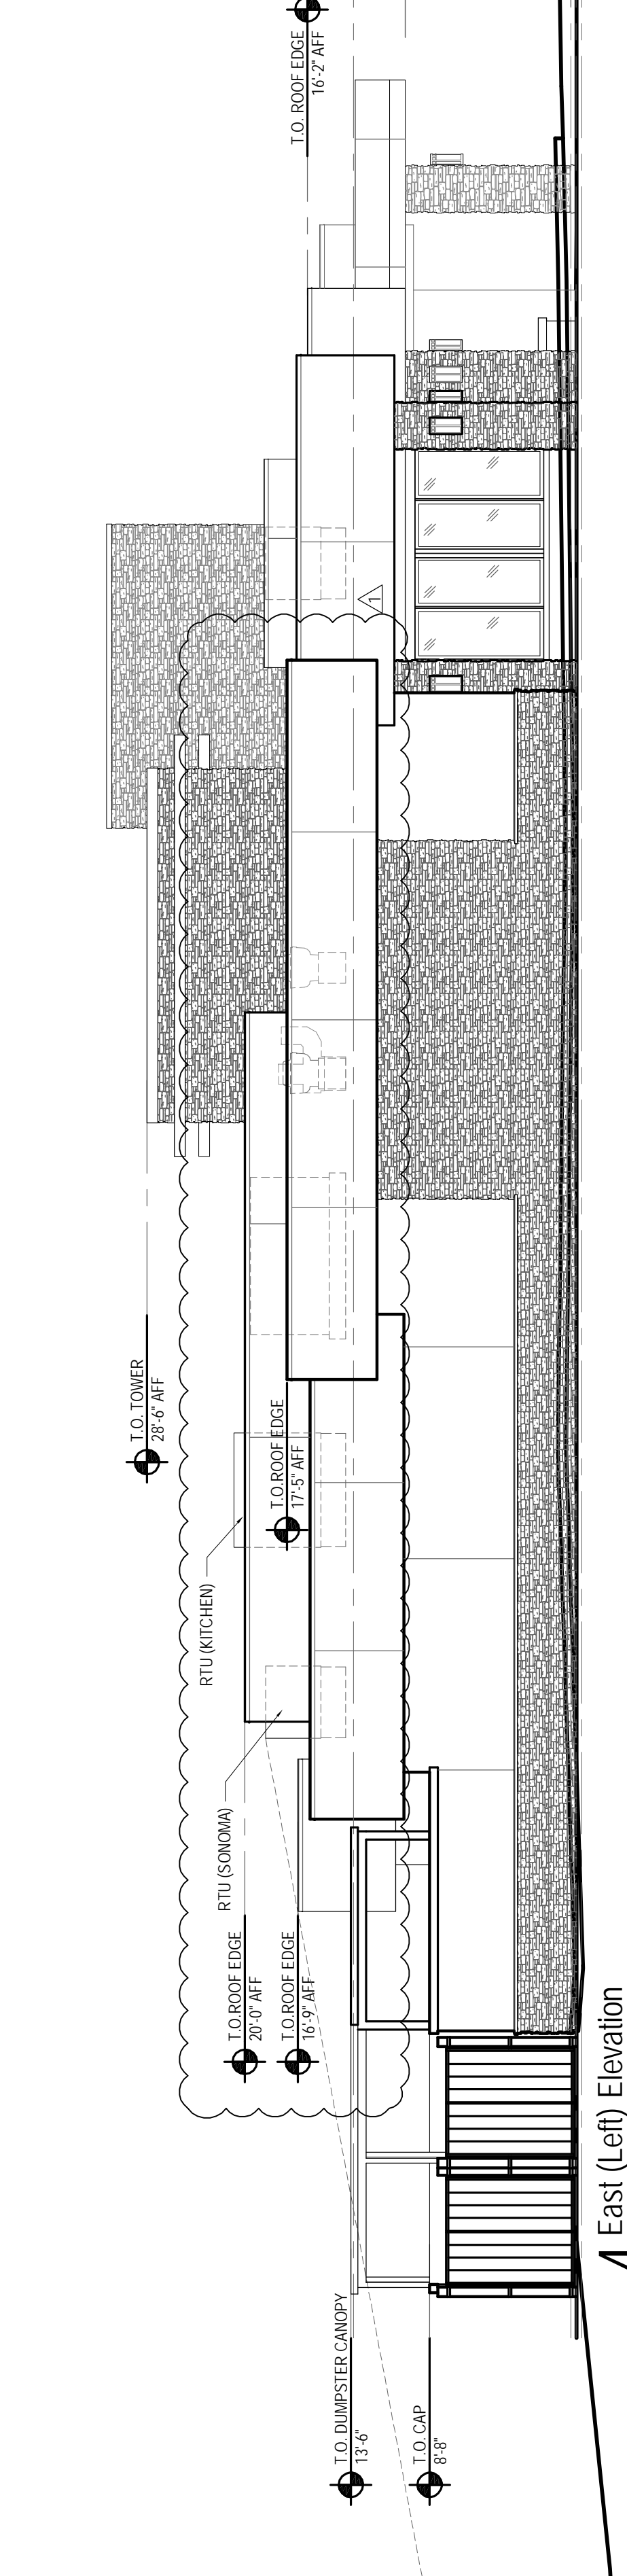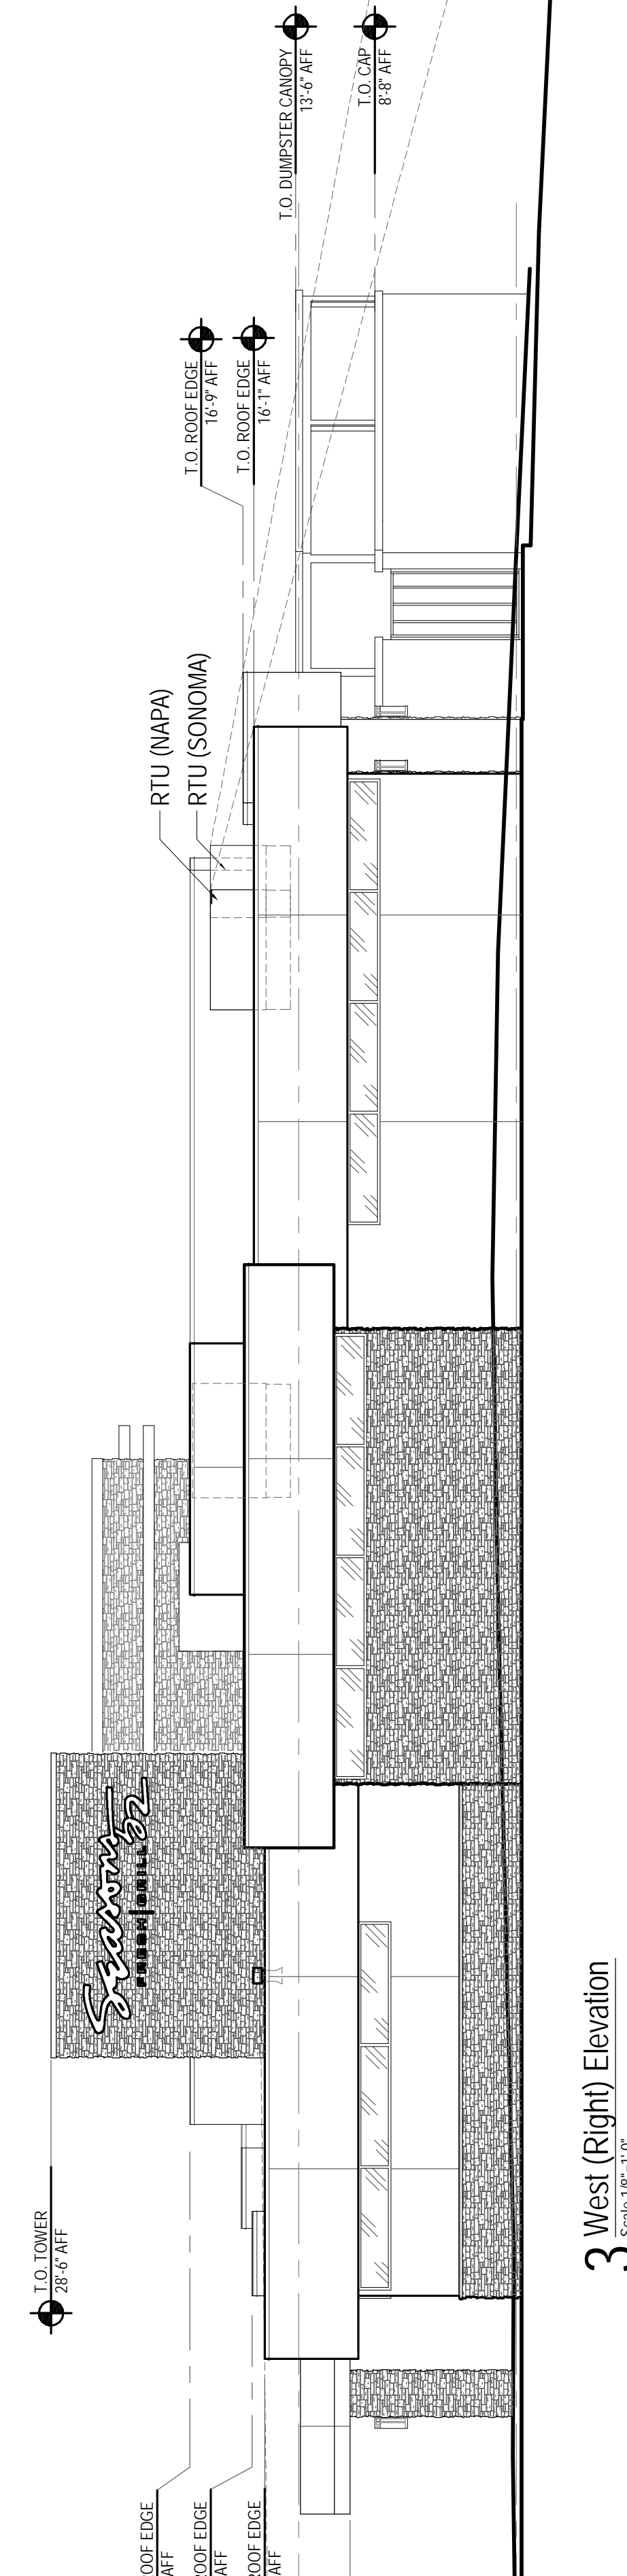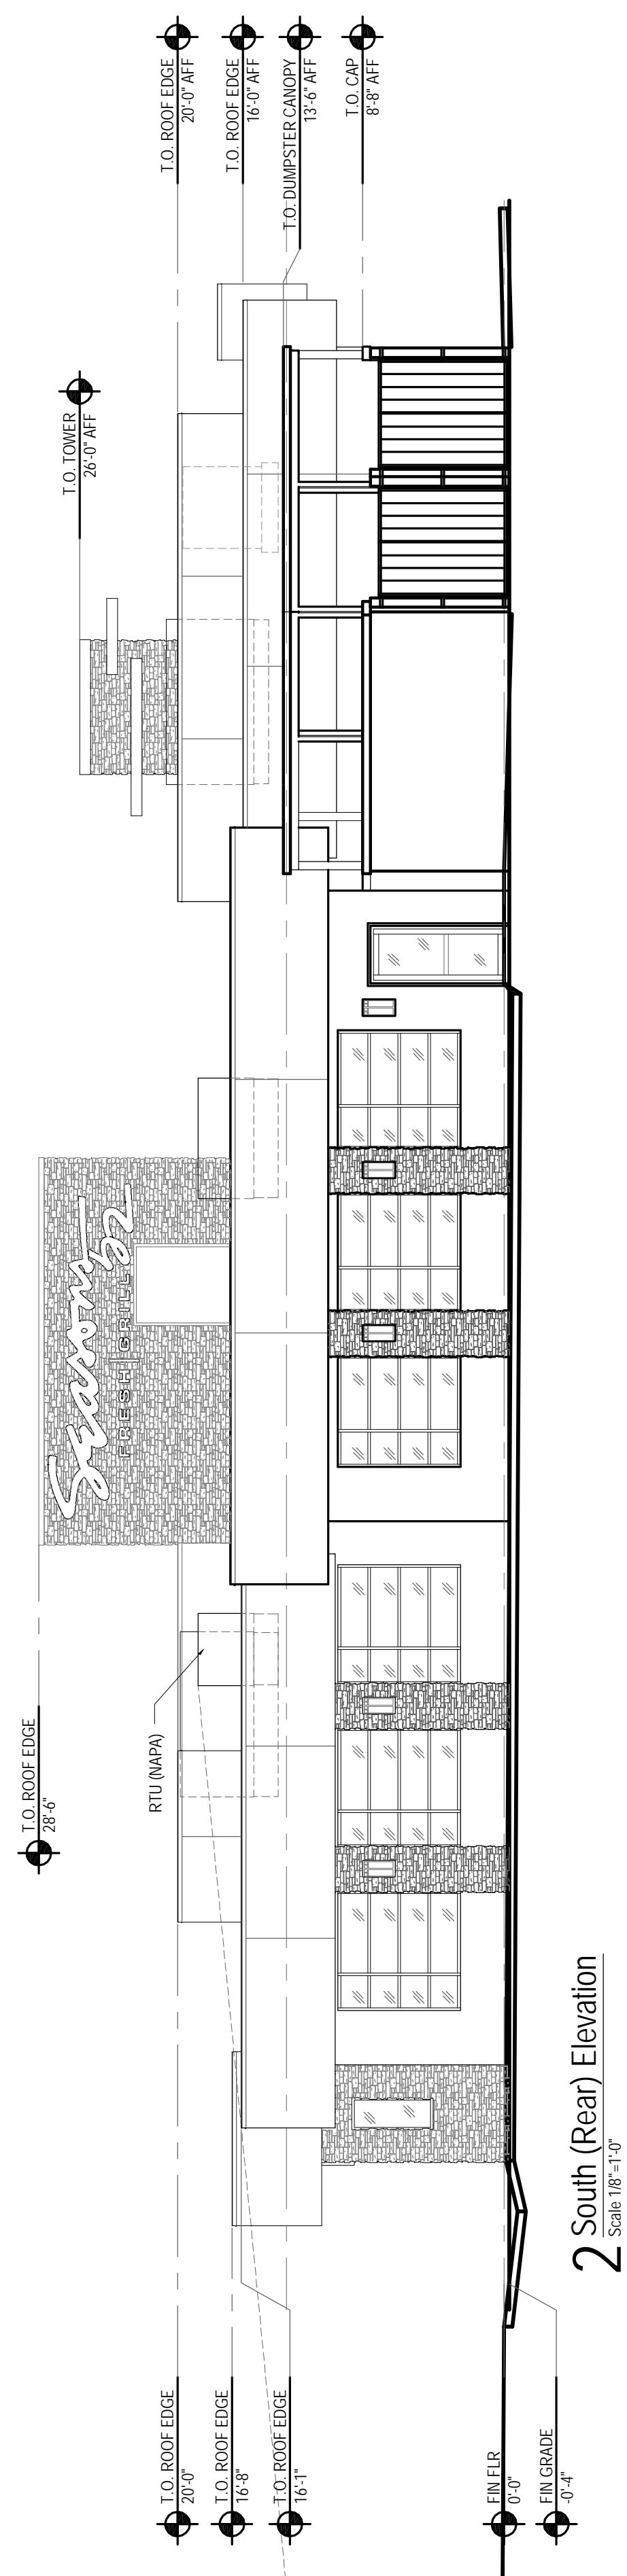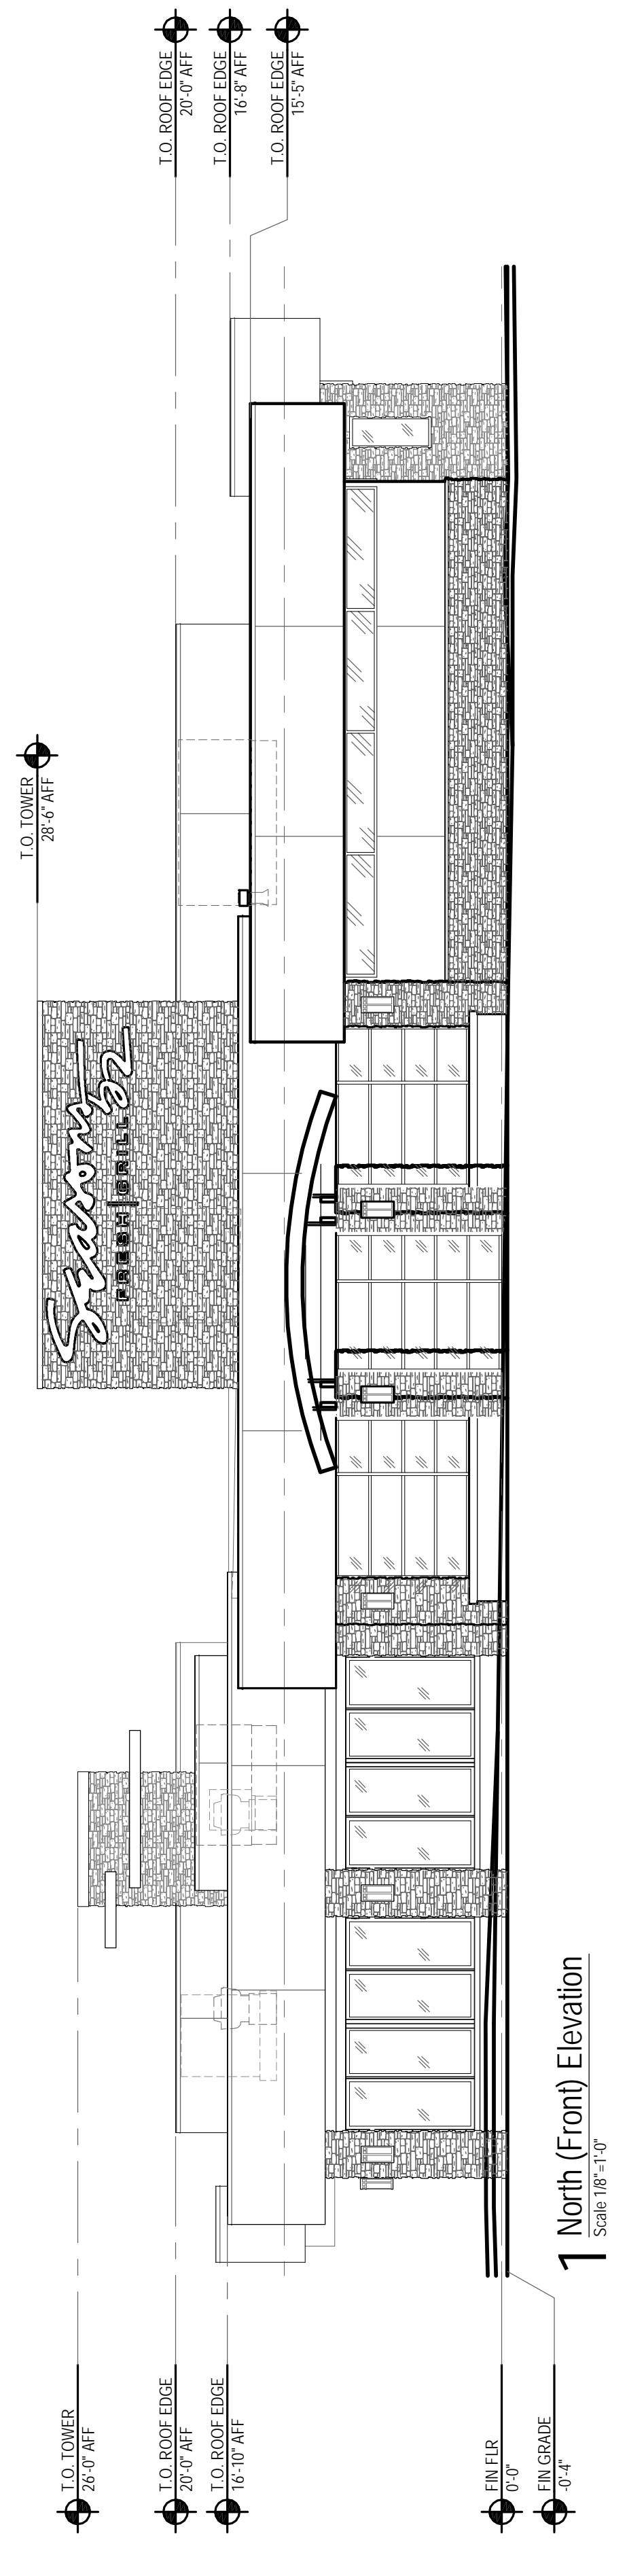

RTU (NAPA)  
TOP EDGE VISIBLE AT 100'  
FROM THE FACE OF SS2  
BUILDING

RTUs FROM THE FACE OF SS2 BUILDING  
NOT VISIBLE FROM TUKWILA PARKWAY  
TOP 2' OF FIREPLACE FLUE VISIBLE  
FROM TUKWILA PARKWAY

RTU (SONOMA)  
TOP EDGE VISIBLE AT 80'  
FROM THE FACE OF SS2  
BUILDING

RTU (NAPA)  
TOP EDGE VISIBLE AT 50'  
FROM THE FACE OF SS2  
BUILDING

RTU (NAPA)  
TOP EDGE VISIBLE AT 50'  
FROM THE FACE OF SS2  
BUILDING