


MDP CONSULTING
 Commercial-Architecture-Residential
 PO BOX 103
 SUITE 200
 1000 N. 10TH ST
 FARMERSVILLE, VA 22504

TUKWILA 8 TOWNHOMES
 FOR JK MONARCH
 424 29TH ST NE, FUYALLUP, WA 98372


63390 REGISTERED ARCHITECT
 STATE OF WASHINGTON
 EXP. 09/30/16
 1. Description of building
 2. Name of building
 3. Address
 4. City
 5. State
 6. Date
 7. Scale
 8. Drawing No.
 9. Drawing Title
 10. Drawing Date
 11. Drawing Scale
 12. Drawing No.
 13. Drawing Title
 14. Drawing Date
 15. Drawing Scale

PLAN NO
 TUK-112
 DATE
 10-04-2014
 A2.1c

3 UNIT TOWNHOMES
 LOTS 6, 7 & 8

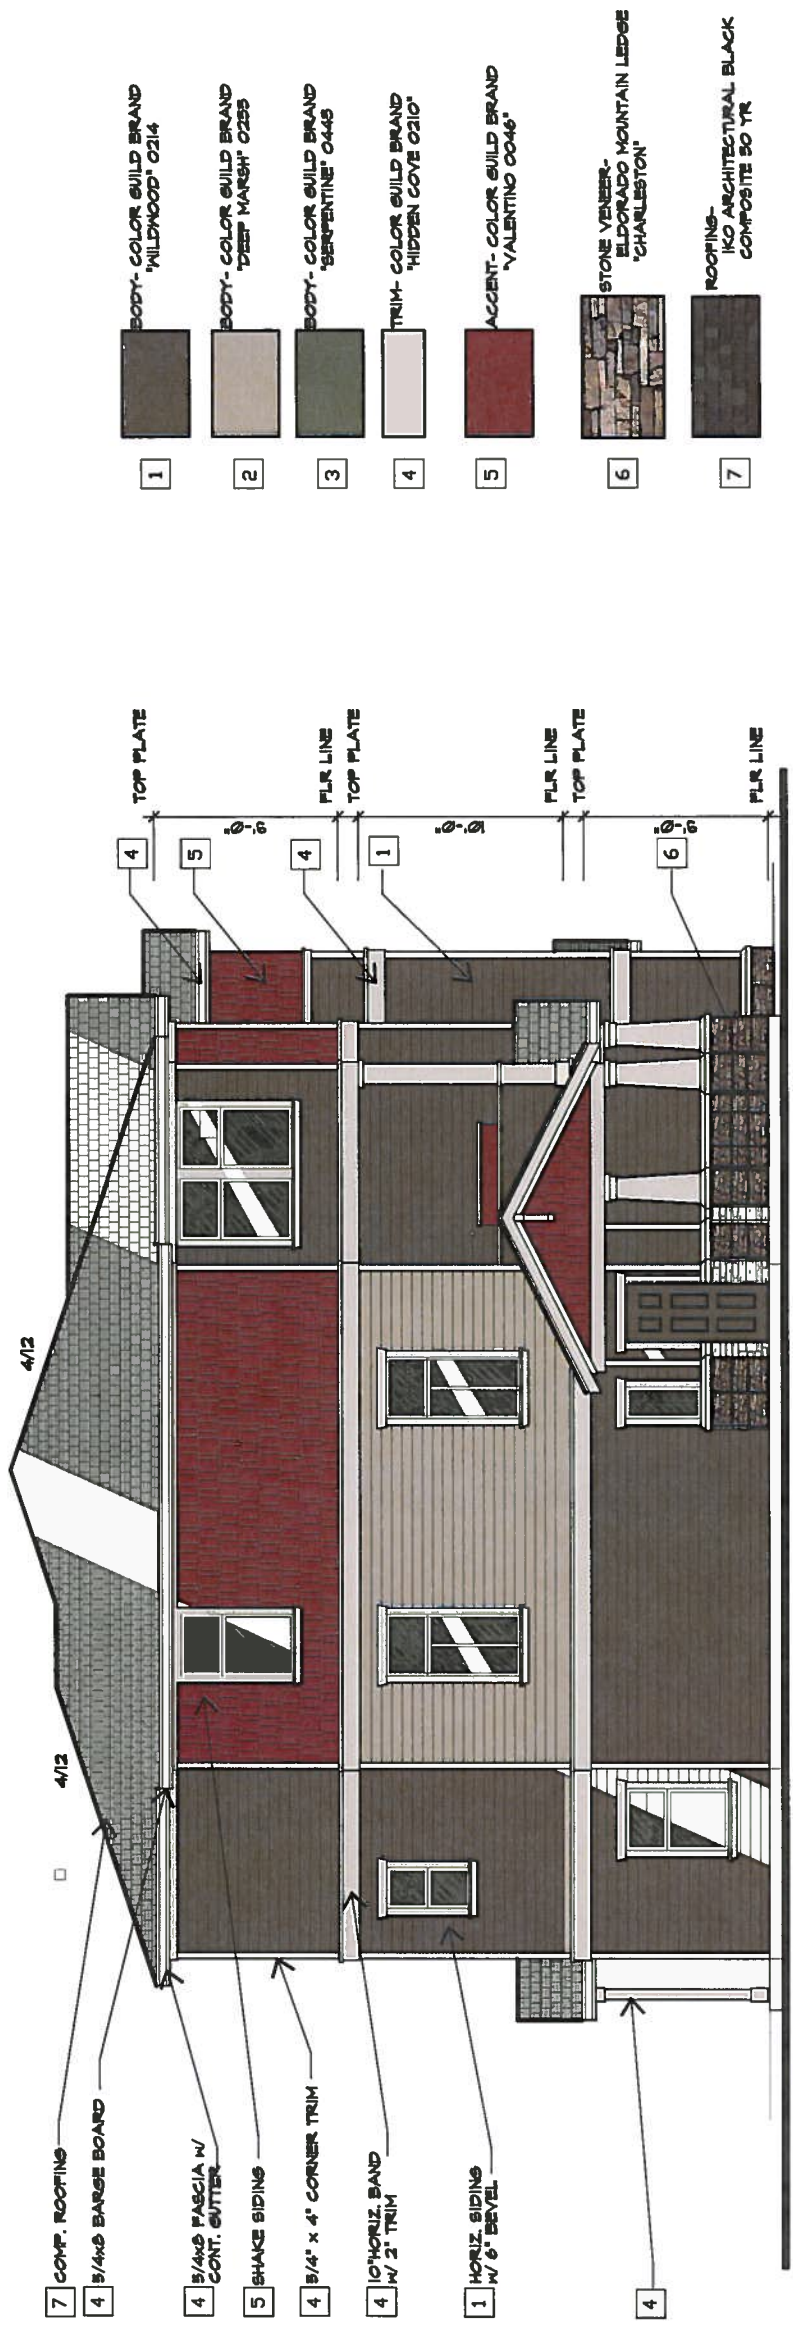

LEFT ELEVATION - EAST SIDE
 NTS

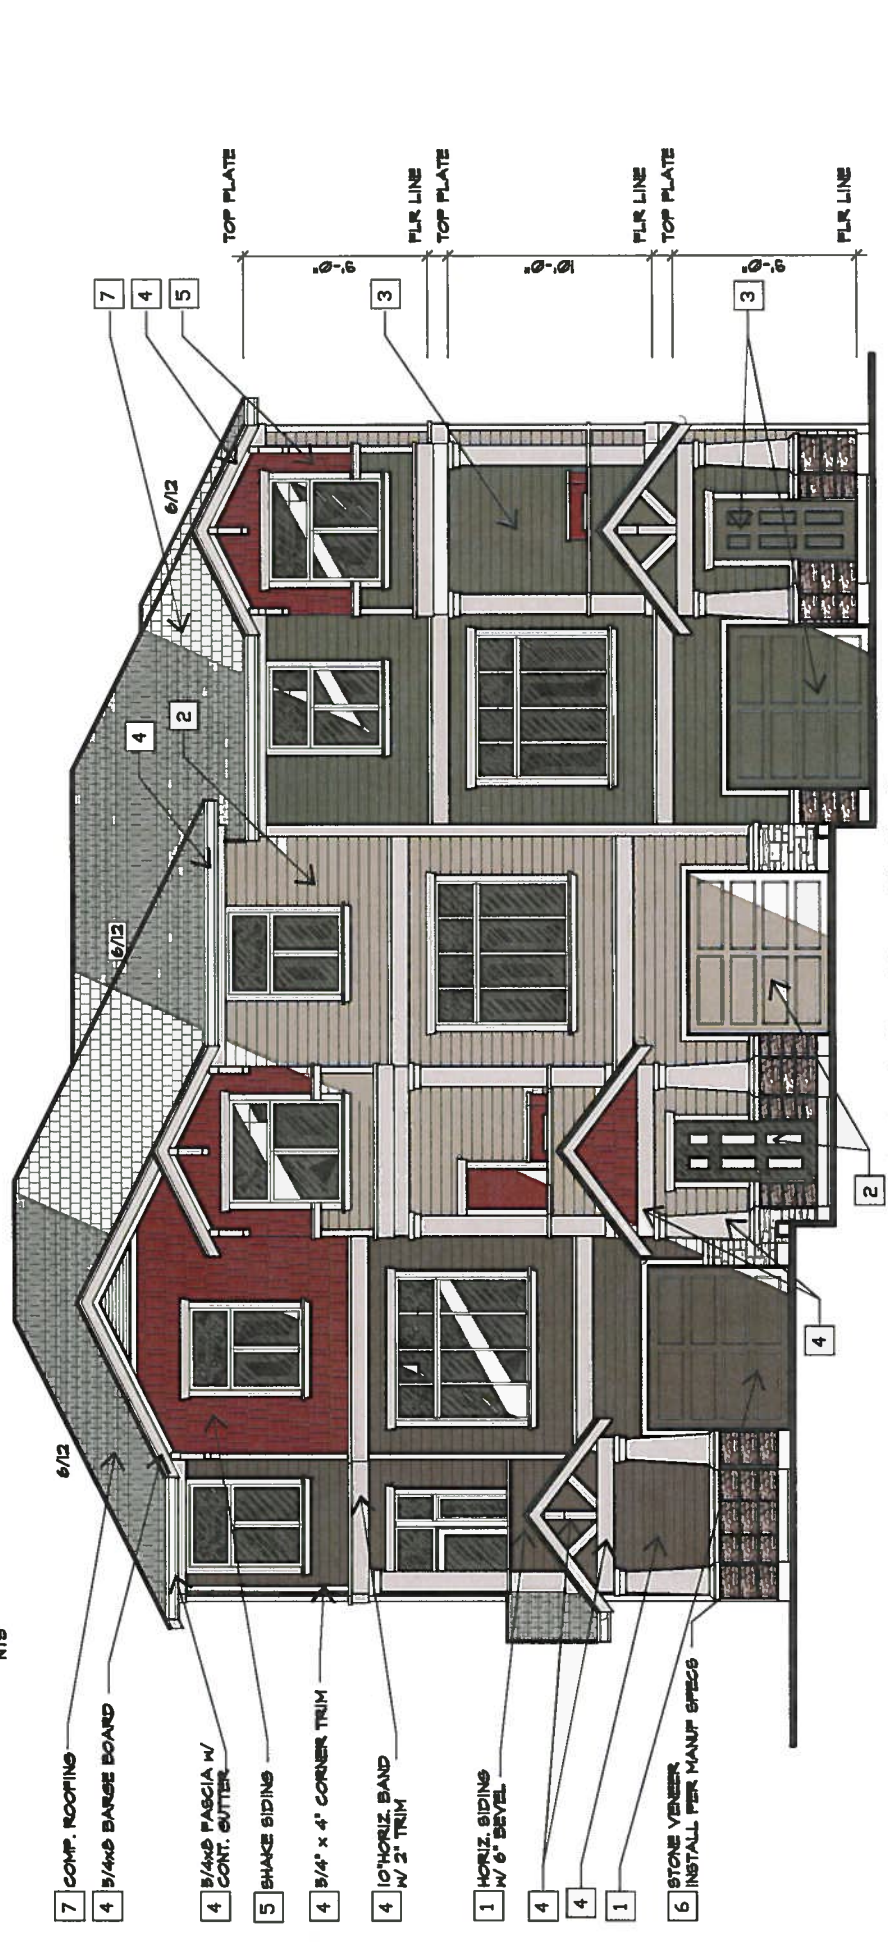

FRONT ELEVATION - NORTH SIDE
 NTS

- 1 BODY- COLOR GUILD BRAND "MILKWOOD" 0214
- 2 BODY- COLOR GUILD BRAND "DEEP MARSH" 0255
- 3 BODY- COLOR GUILD BRAND "SERPENTINE" 0445
- 4 TRIM- COLOR GUILD BRAND "HIDDEN COVE" 0210
- 5 ACCENT- COLOR GUILD BRAND "VALENTINO 0046"
- 6 STONE VENEER- EL DORADO MOUNTAIN LEDGE "CHARLESTON"
- 7 ROOFING- IKO ARCHITECTURAL BLACK COMPOSITE 50 YR

MDP CONSULTING
 Commercial-Architecture-Residential




MDP CONSULTING
commercial-ARCHITECTURE- residential

MDP CONSULTING
commercial-ARCHITECTURE- residential
PO BOX 108 SULLY VA 22450
703 638 3670


TUKWILA 8 TOWNHOMES
FOR JK MONARCH
424 29TH ST NE, FUYALLUP, WA 98372

REGISTERED ARCHITECT
STATE OF WASHINGTON
EXPIRES 09/30/16
A. Contractor or builder shall be responsible for obtaining all necessary permits.
B. This plan was designed to be installed on a 1200 sq ft lot.
C. The lot area shown is for informational purposes only.
D. The lot area shown is for informational purposes only.
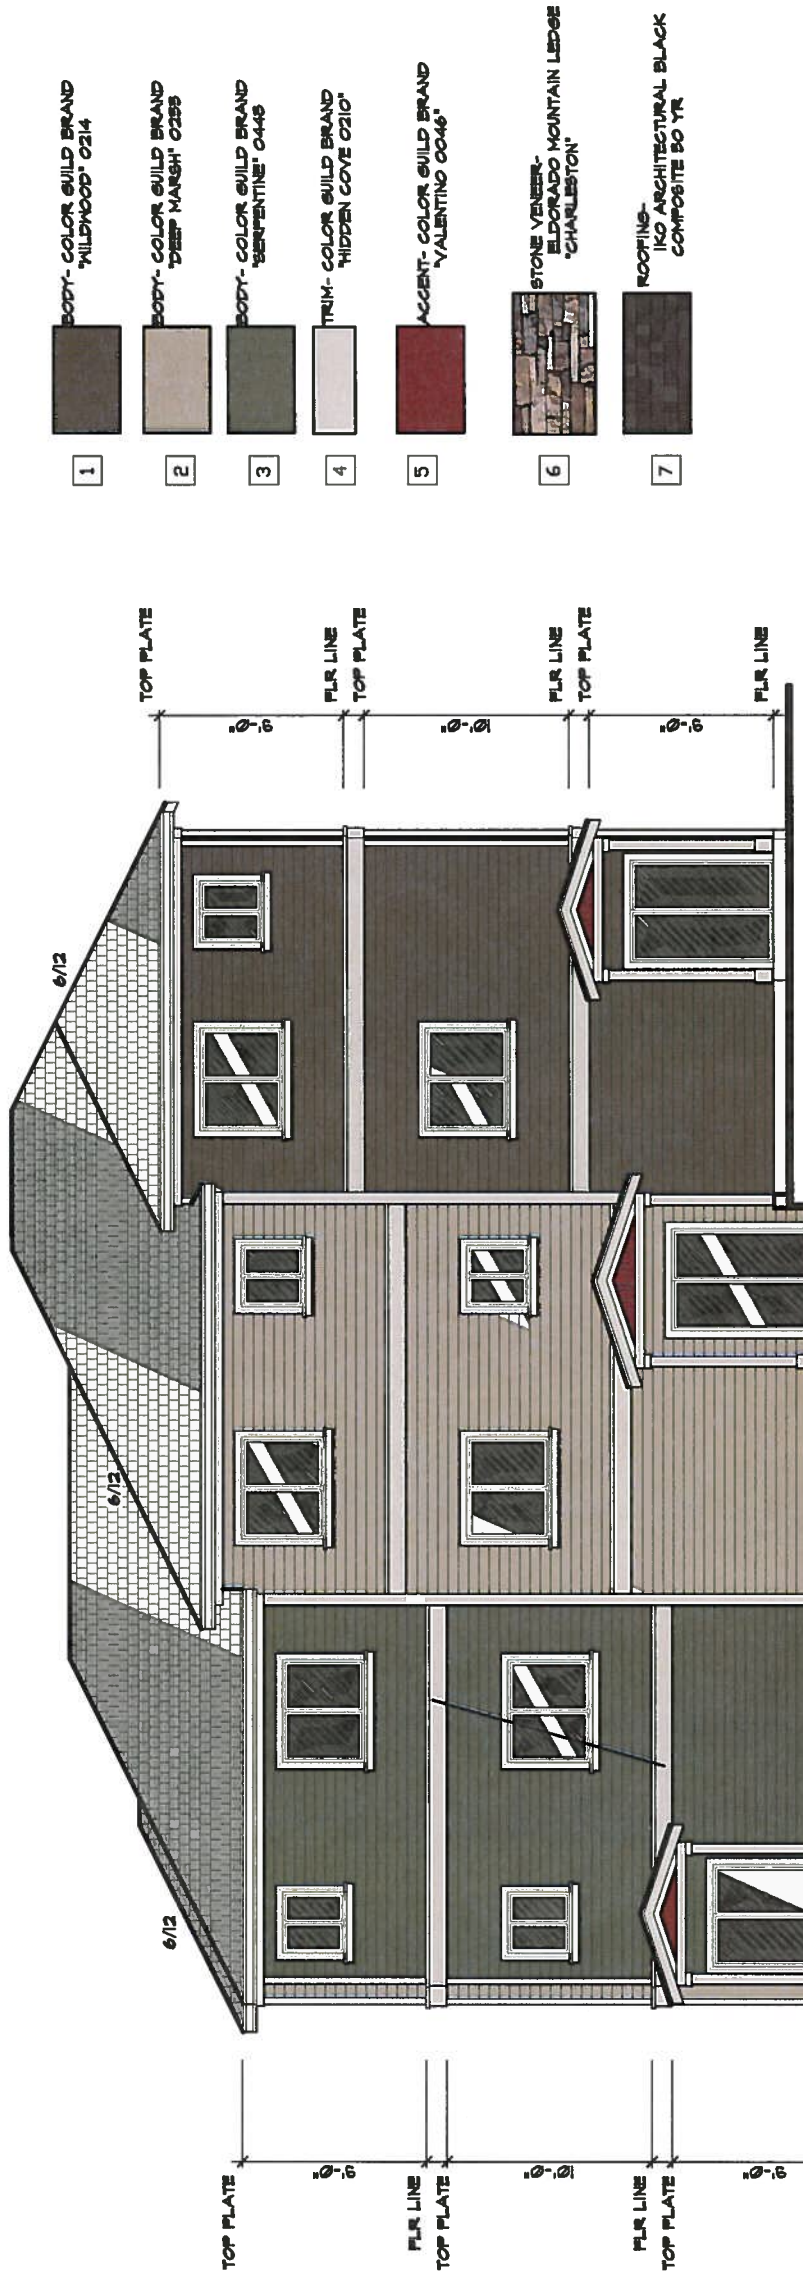




REAR ELEVATION - SOUTH SIDE
NTB

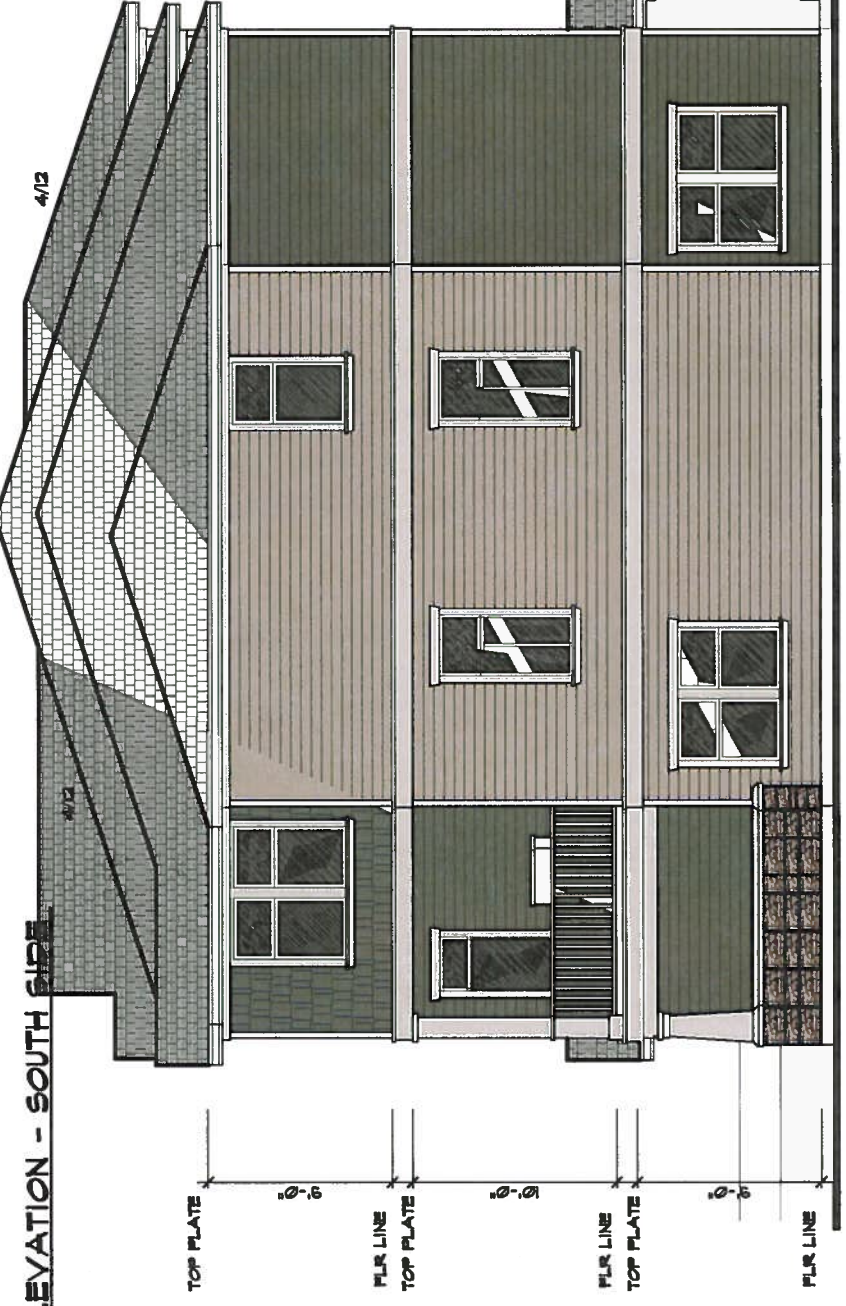

RIGHT ELEVATION - WEST SIDE
NTB

3 UNIT TOWNHOMES
LOTS 6 & 8

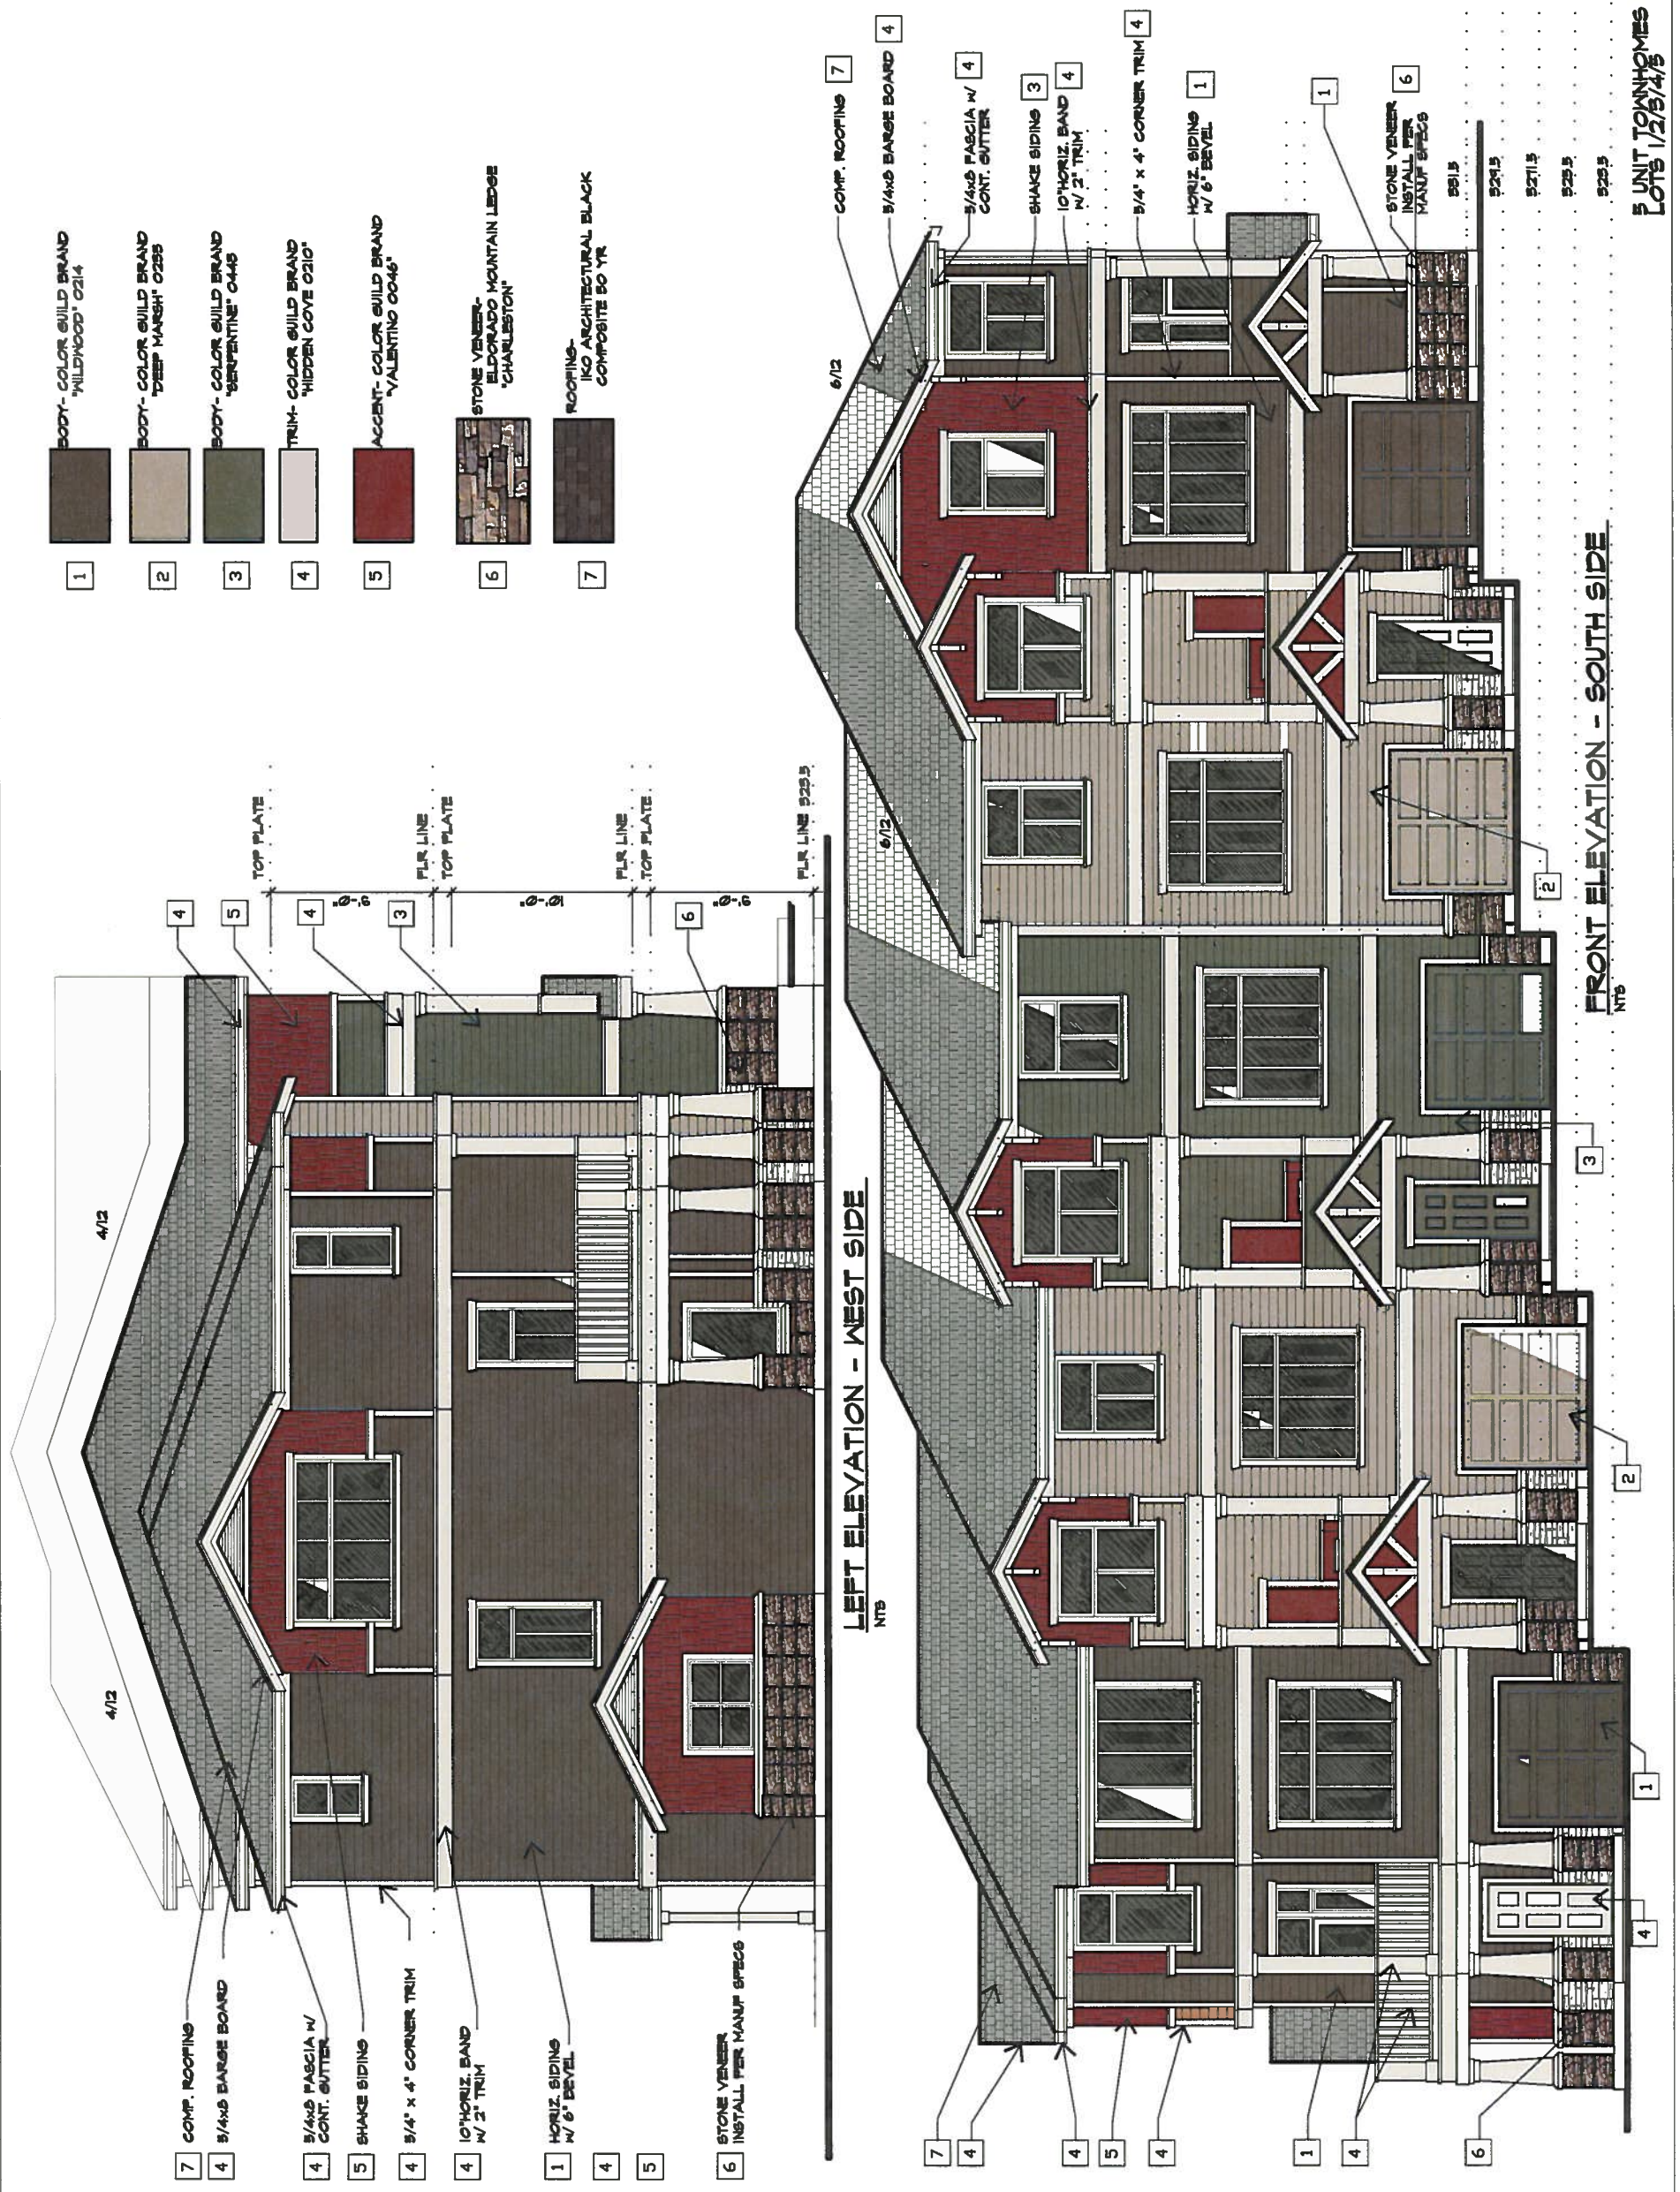

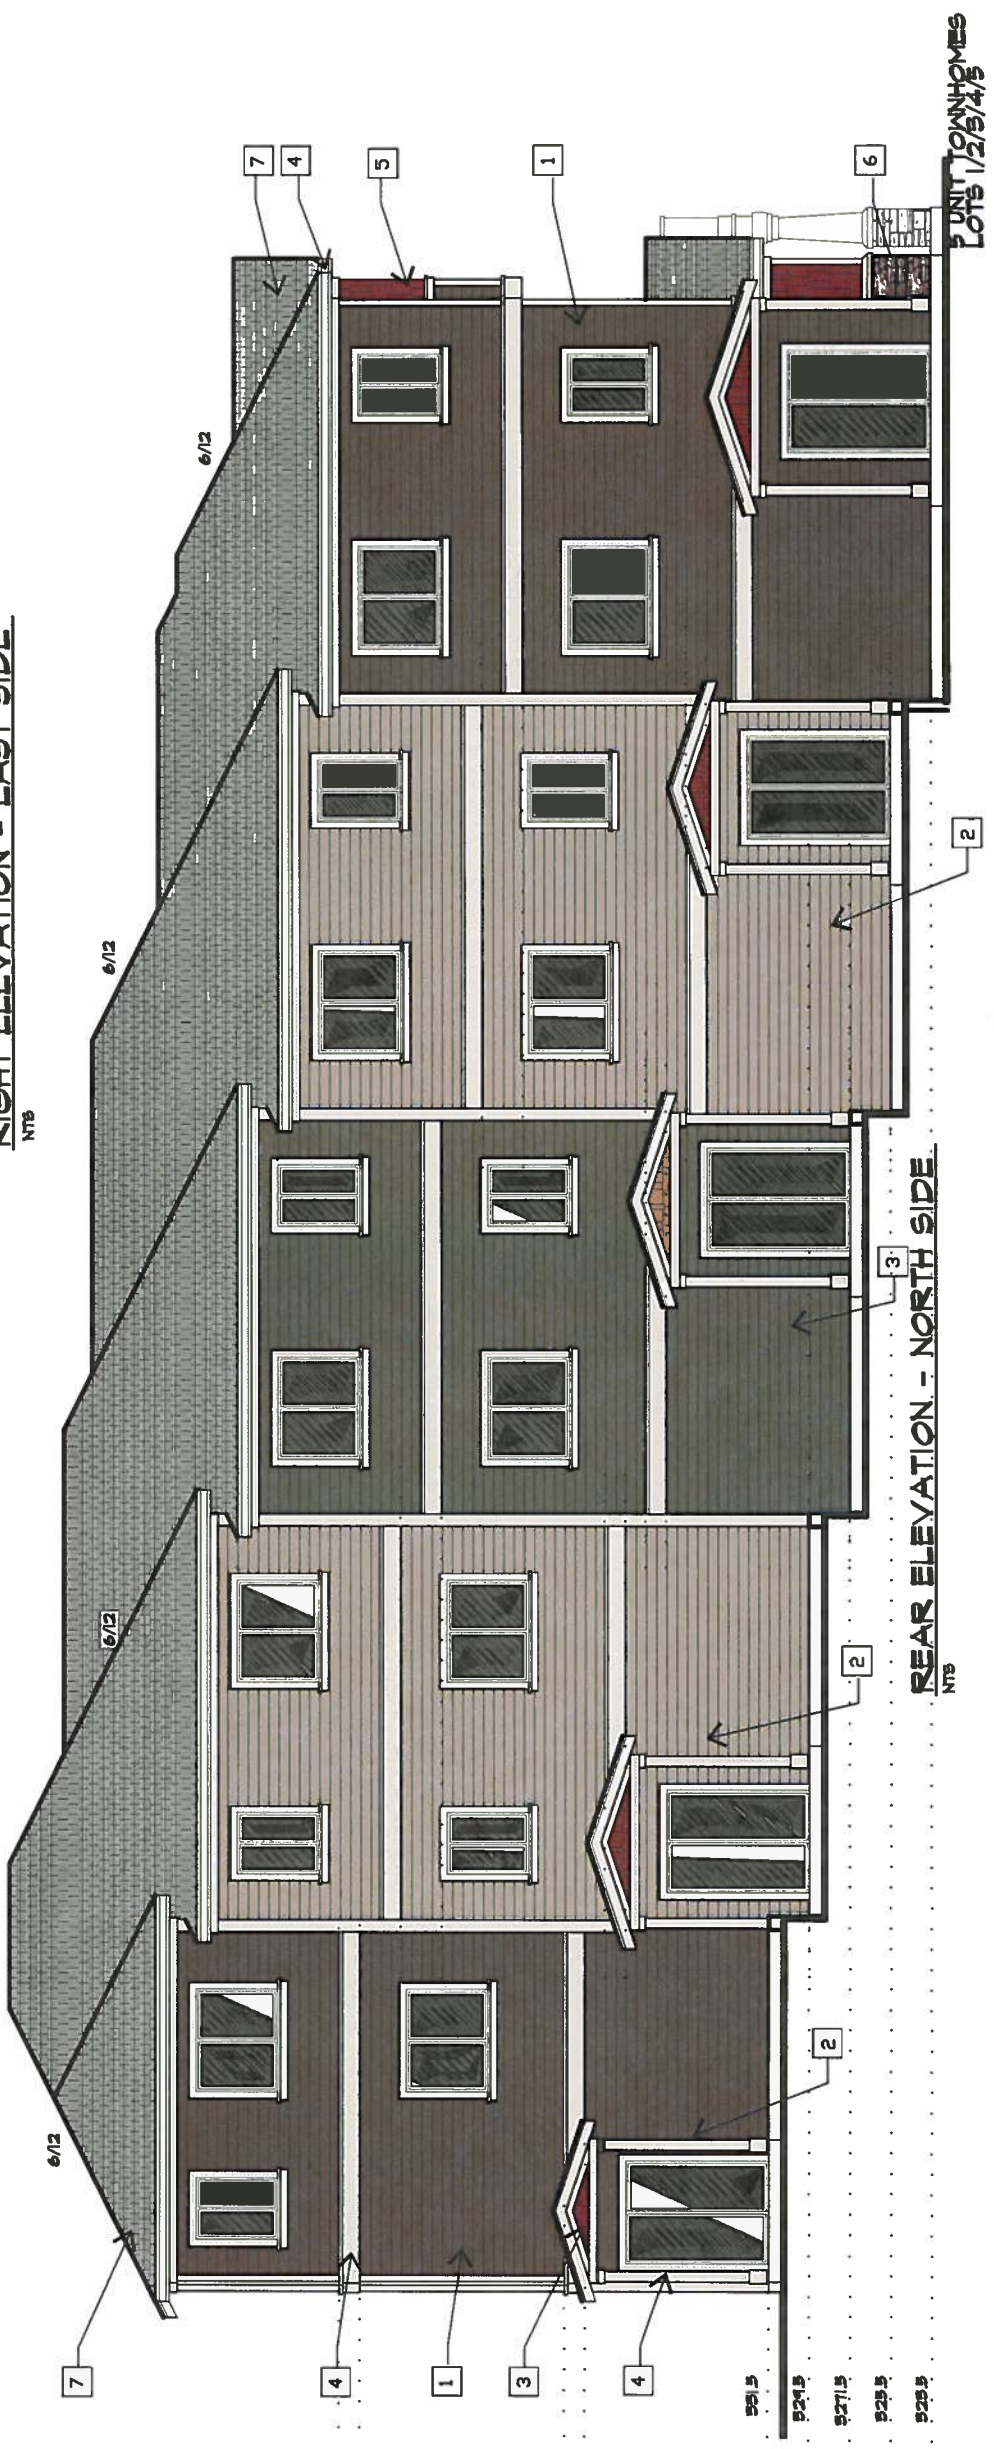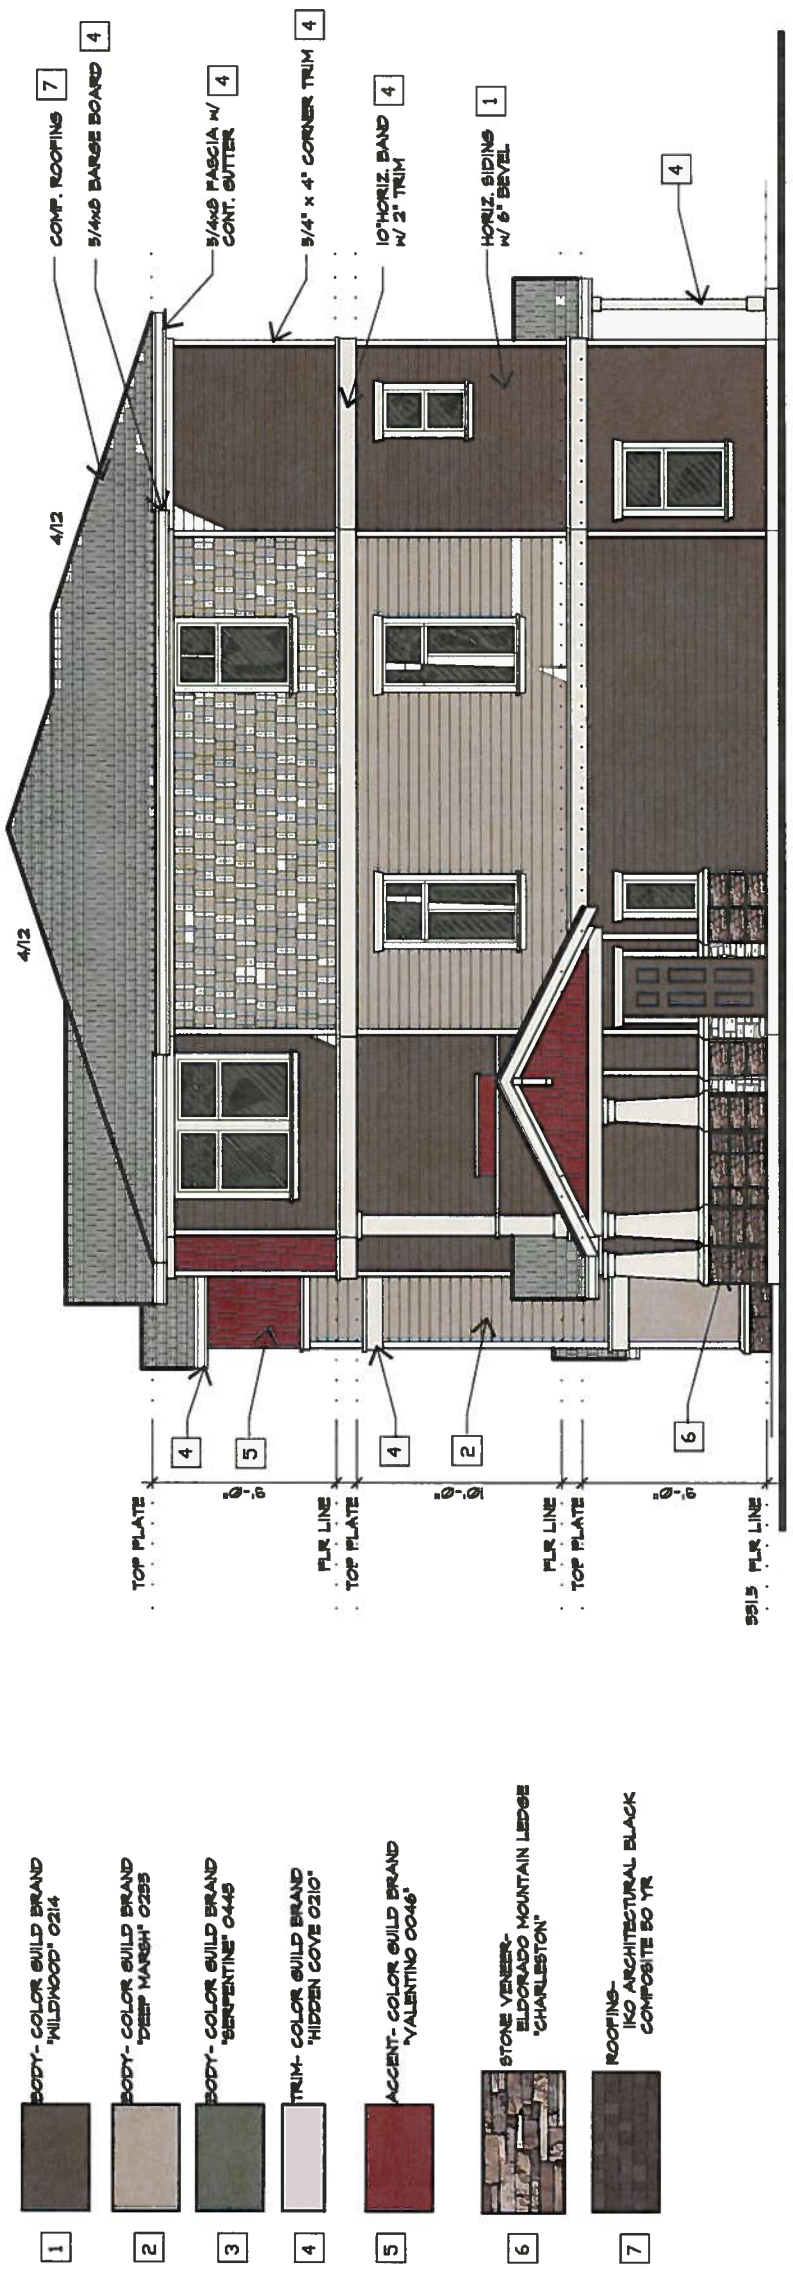

UNIT TOWNHOMES
LOTS 1/2/5/4/5