



18215 2ND AVENUE SOUTH
 KENT, WA 98032
 (425) 251-6222
 (425) 251-8782 FAX
 CIVIL ENGINEERING, LAND PLANNING,
 SURVEYING, ENVIRONMENTAL SERVICES

Designed: M.L. Decker
 Drawn: M.C.T. Hunsicker
 Checked: M.L. Decker
 Approved: M.L. Decker
 Date: 1/28/12
 V/A: [Signature]
 COSA PERMITS/KR: [Signature]



FOR
 TUKWILA HOME2 SUITES
 CITY OF TUKWILA, WA

PRELIMINARY
 SITE PLAN


Level	GUESTROOM TYPE			TOTALS		
	KING STUDIO	ADA STUDIO	ADA SUITE	KING STUDIO	ADA STUDIO	ADA SUITE
Level ONE	19	2	1	0	0	22
Level TWO	35	2	1	1	1	39
Level THREE	35	2	1	1	1	39
Level FOUR	35	2	1	1	1	39
TOTALS	124	6	4	4	4	139



TUKWILA HOME 2 SUITES
 TOWNHOMES
 ROOM MIX & PROGRAM SUMMARY
 Project No. 3002012


SITE DATA
 SITE AREA = 119,950 SF
 SITE ZONING = TUKWILA URBAN CENTER (TUC)
 PARKING REQUIRED = 146 STALLS
 PARKING PROVIDED = 146 STALLS

PRELIMINARY SITE PLAN
 A PORTION OF THE SW 1/4 OF THE SE 1/4 OF SECTION 26, TOWNSHIP 23 NORTH, RANGE 4 EAST, WM.
 CITY OF TUKWILA, KING COUNTY, WASHINGTON

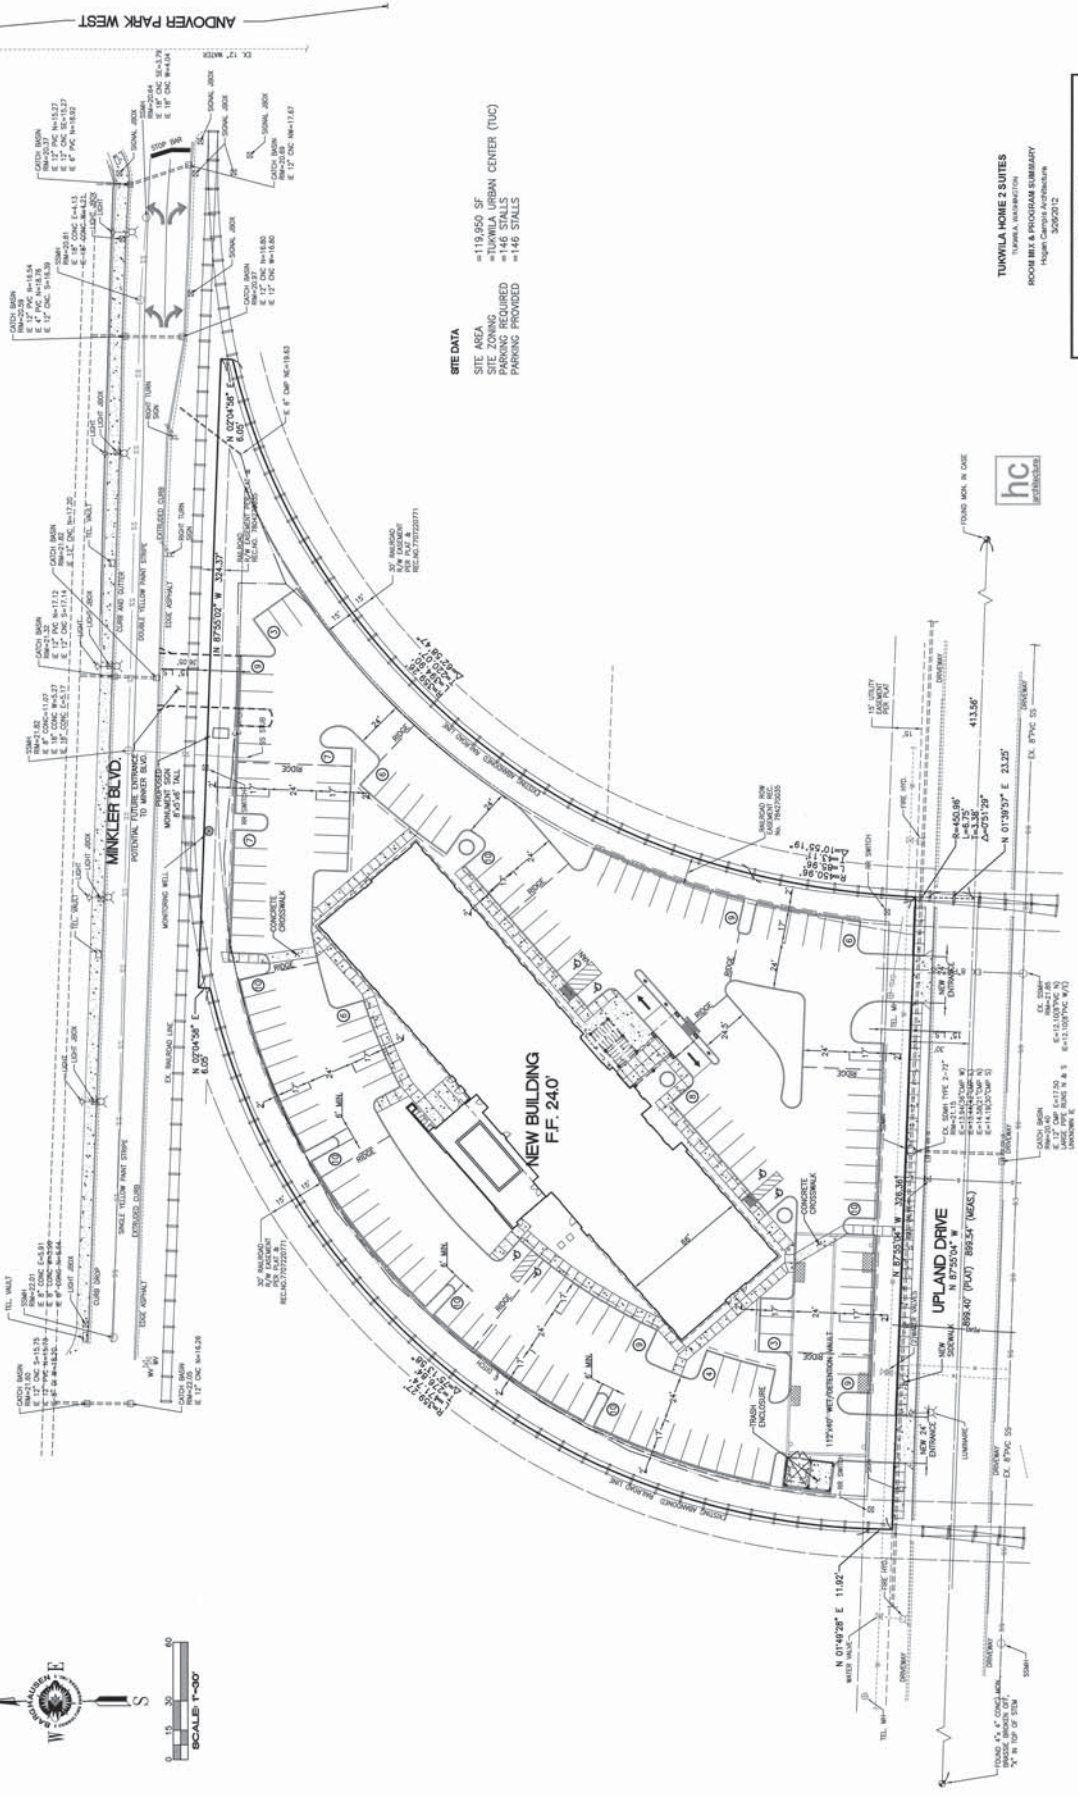

PRELIMINARY SITE PLAN-FUTURE PHASE

A PORTION OF THE SW 1/4 OF SECTION 26, TOWNSHIP 23 NORTH, RANGE 4 EAST, W.M.
CITY OF TUKWILA, KING COUNTY, WASHINGTON

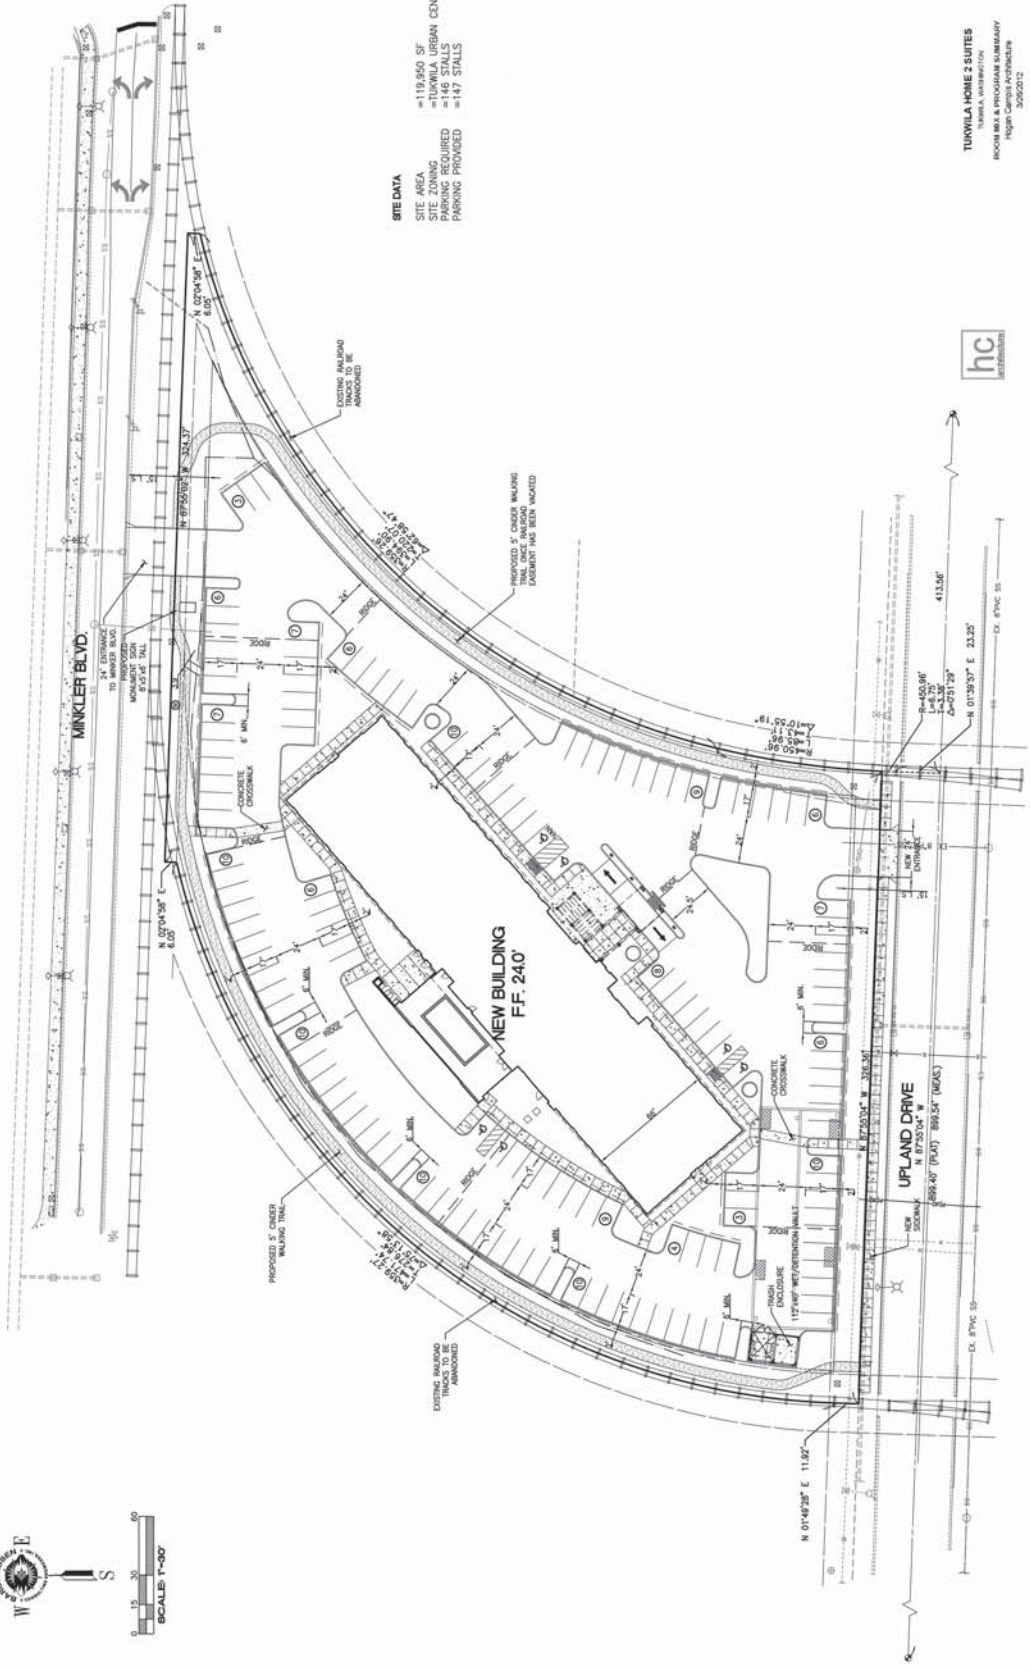

SITE DATA
 =119,840 SF
 =TUKWILA URBAN CENTER (TUC)
 SITE ZONING
 =146 STALLS
 PARKING PROVIDED
 =147 STALLS

TUKWILA HOME 2 SUITES
 Tukwila, Washington
 SOCIAL MEDIA CONSULTANT
 Hogan Carver Architecture
 3002012

SQUARE FOOTAGE	GUESTROOM TYPE			TOTALS
	KING STUDIO	ADA STUDIO	ADA SUITE	
Level ONE	19	2	0	22
Level TWO	35	2	1	39
Level THREE	35	2	1	39
Level FOUR	35	2	1	39
TOTALS	124	8	4	136