


15425
 BARGHAUSEN
 LANDSCAPE ARCHITECT
 STATE OF WASHINGTON
 18215 72ND AVENUE SOUTH
 KENT WA 98032
 (425)251-8722
 (425)251-8782 FAX
 CIVIL ENGINEERING, LAND PLANNING,
 SURVEYING, ENVIRONMENTAL SERVICES

Job Number	15425
Sheet	
Scale	1"=20'
Drawn	MJS
Checked	MS
Approved	MS
Date	1/28/12
Discipline	LANDSCAPE ARCHITECTURE
Project	TUKWILA HOME2 SUITES
Location	MINKLER BLVD. AT ANDOVER PARK
City	TUKWILA, WA

For
 TUKWILA HOME2 SUITES
 CITY OF TUKWILA, WA
 MINKLER BLVD. AT ANDOVER PARK

PRELIMINARY LANDSCAPE PLANTING PLAN

PRELIMINARY LANDSCAPE PLANTING PLAN
 A PORTION OF THE SW 1/4 OF SECTION 26, TOWNSHIP 23 NORTH, RANGE 4 EAST, W.M.
 CITY OF TUKWILA, KING COUNTY, WASHINGTON

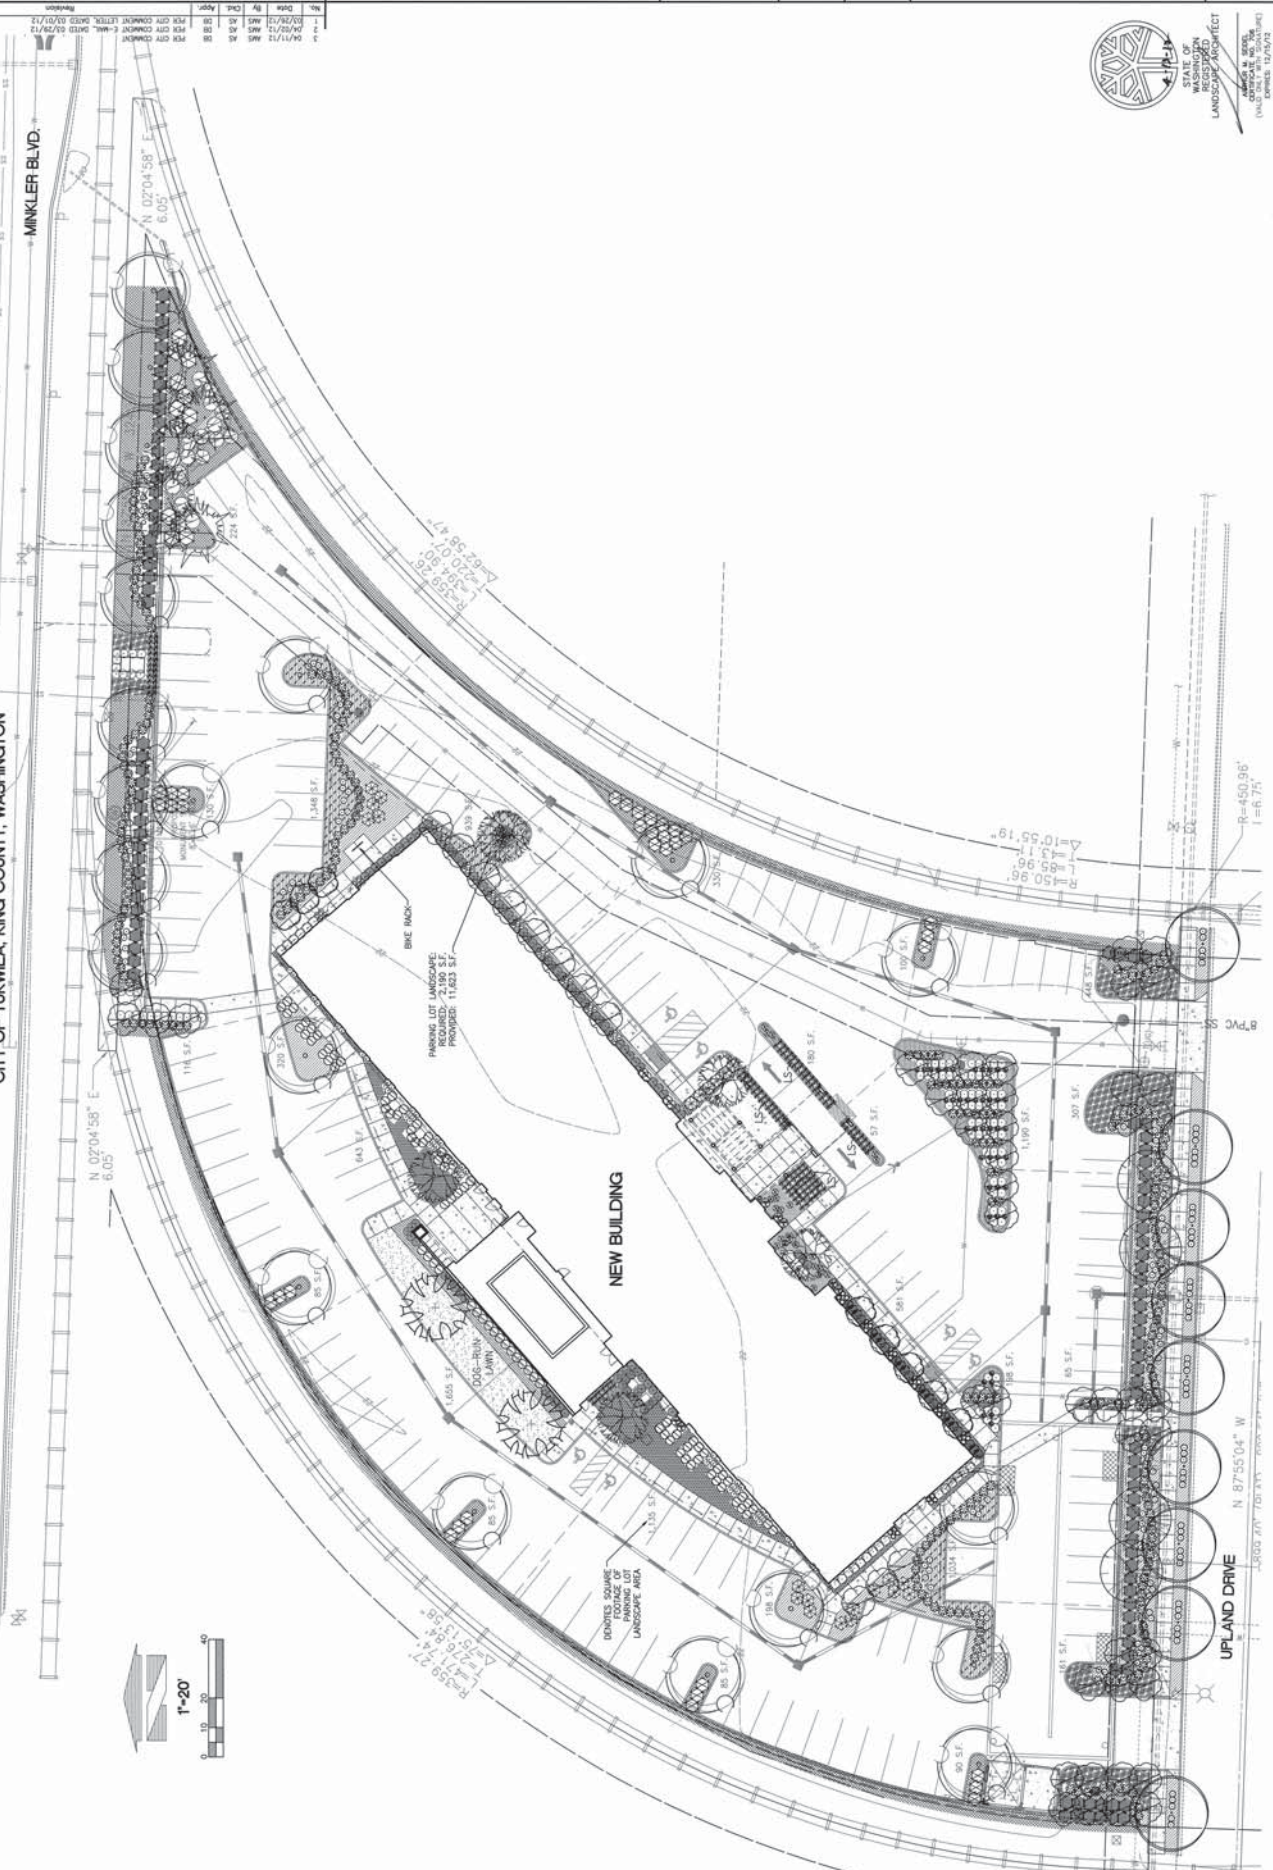

TABLE

No.	Date	By	Desc.	Appr.
1	03/29/12	MS	AS	MS
2	04/11/12	MS	AS	MS
3	04/11/12	MS	AS	MS

FOR CITY COUNCIL LETTER, DATED 03/29/12
 FOR CITY COUNCIL LETTER, DATED 03/29/12

