


Benjamin R. Urueta,
Architect

211 East Broad Street Greenville, SC 29601
T. 864.232.2000 F. 864.232.7587

ARCHITECT'S PROJECT #:
13117

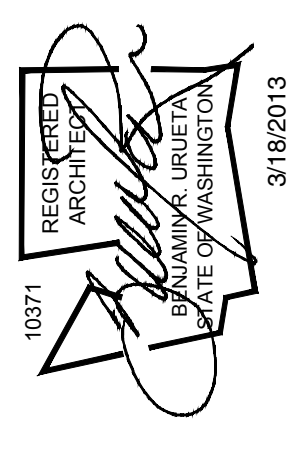

Issue Date: 3-18-2012

REVISION INFORMATION

1 Municipality Comments

07-11-2013

Restaurant #: 6386


RED LOBSTER
BH59 - LEFT
Including Design Directive # 2 - 2011

Southcenter Mall

Tukwila, WA

Drawing
ROOF EQUIP.
SIGHT LINE
STUDY

A5.3

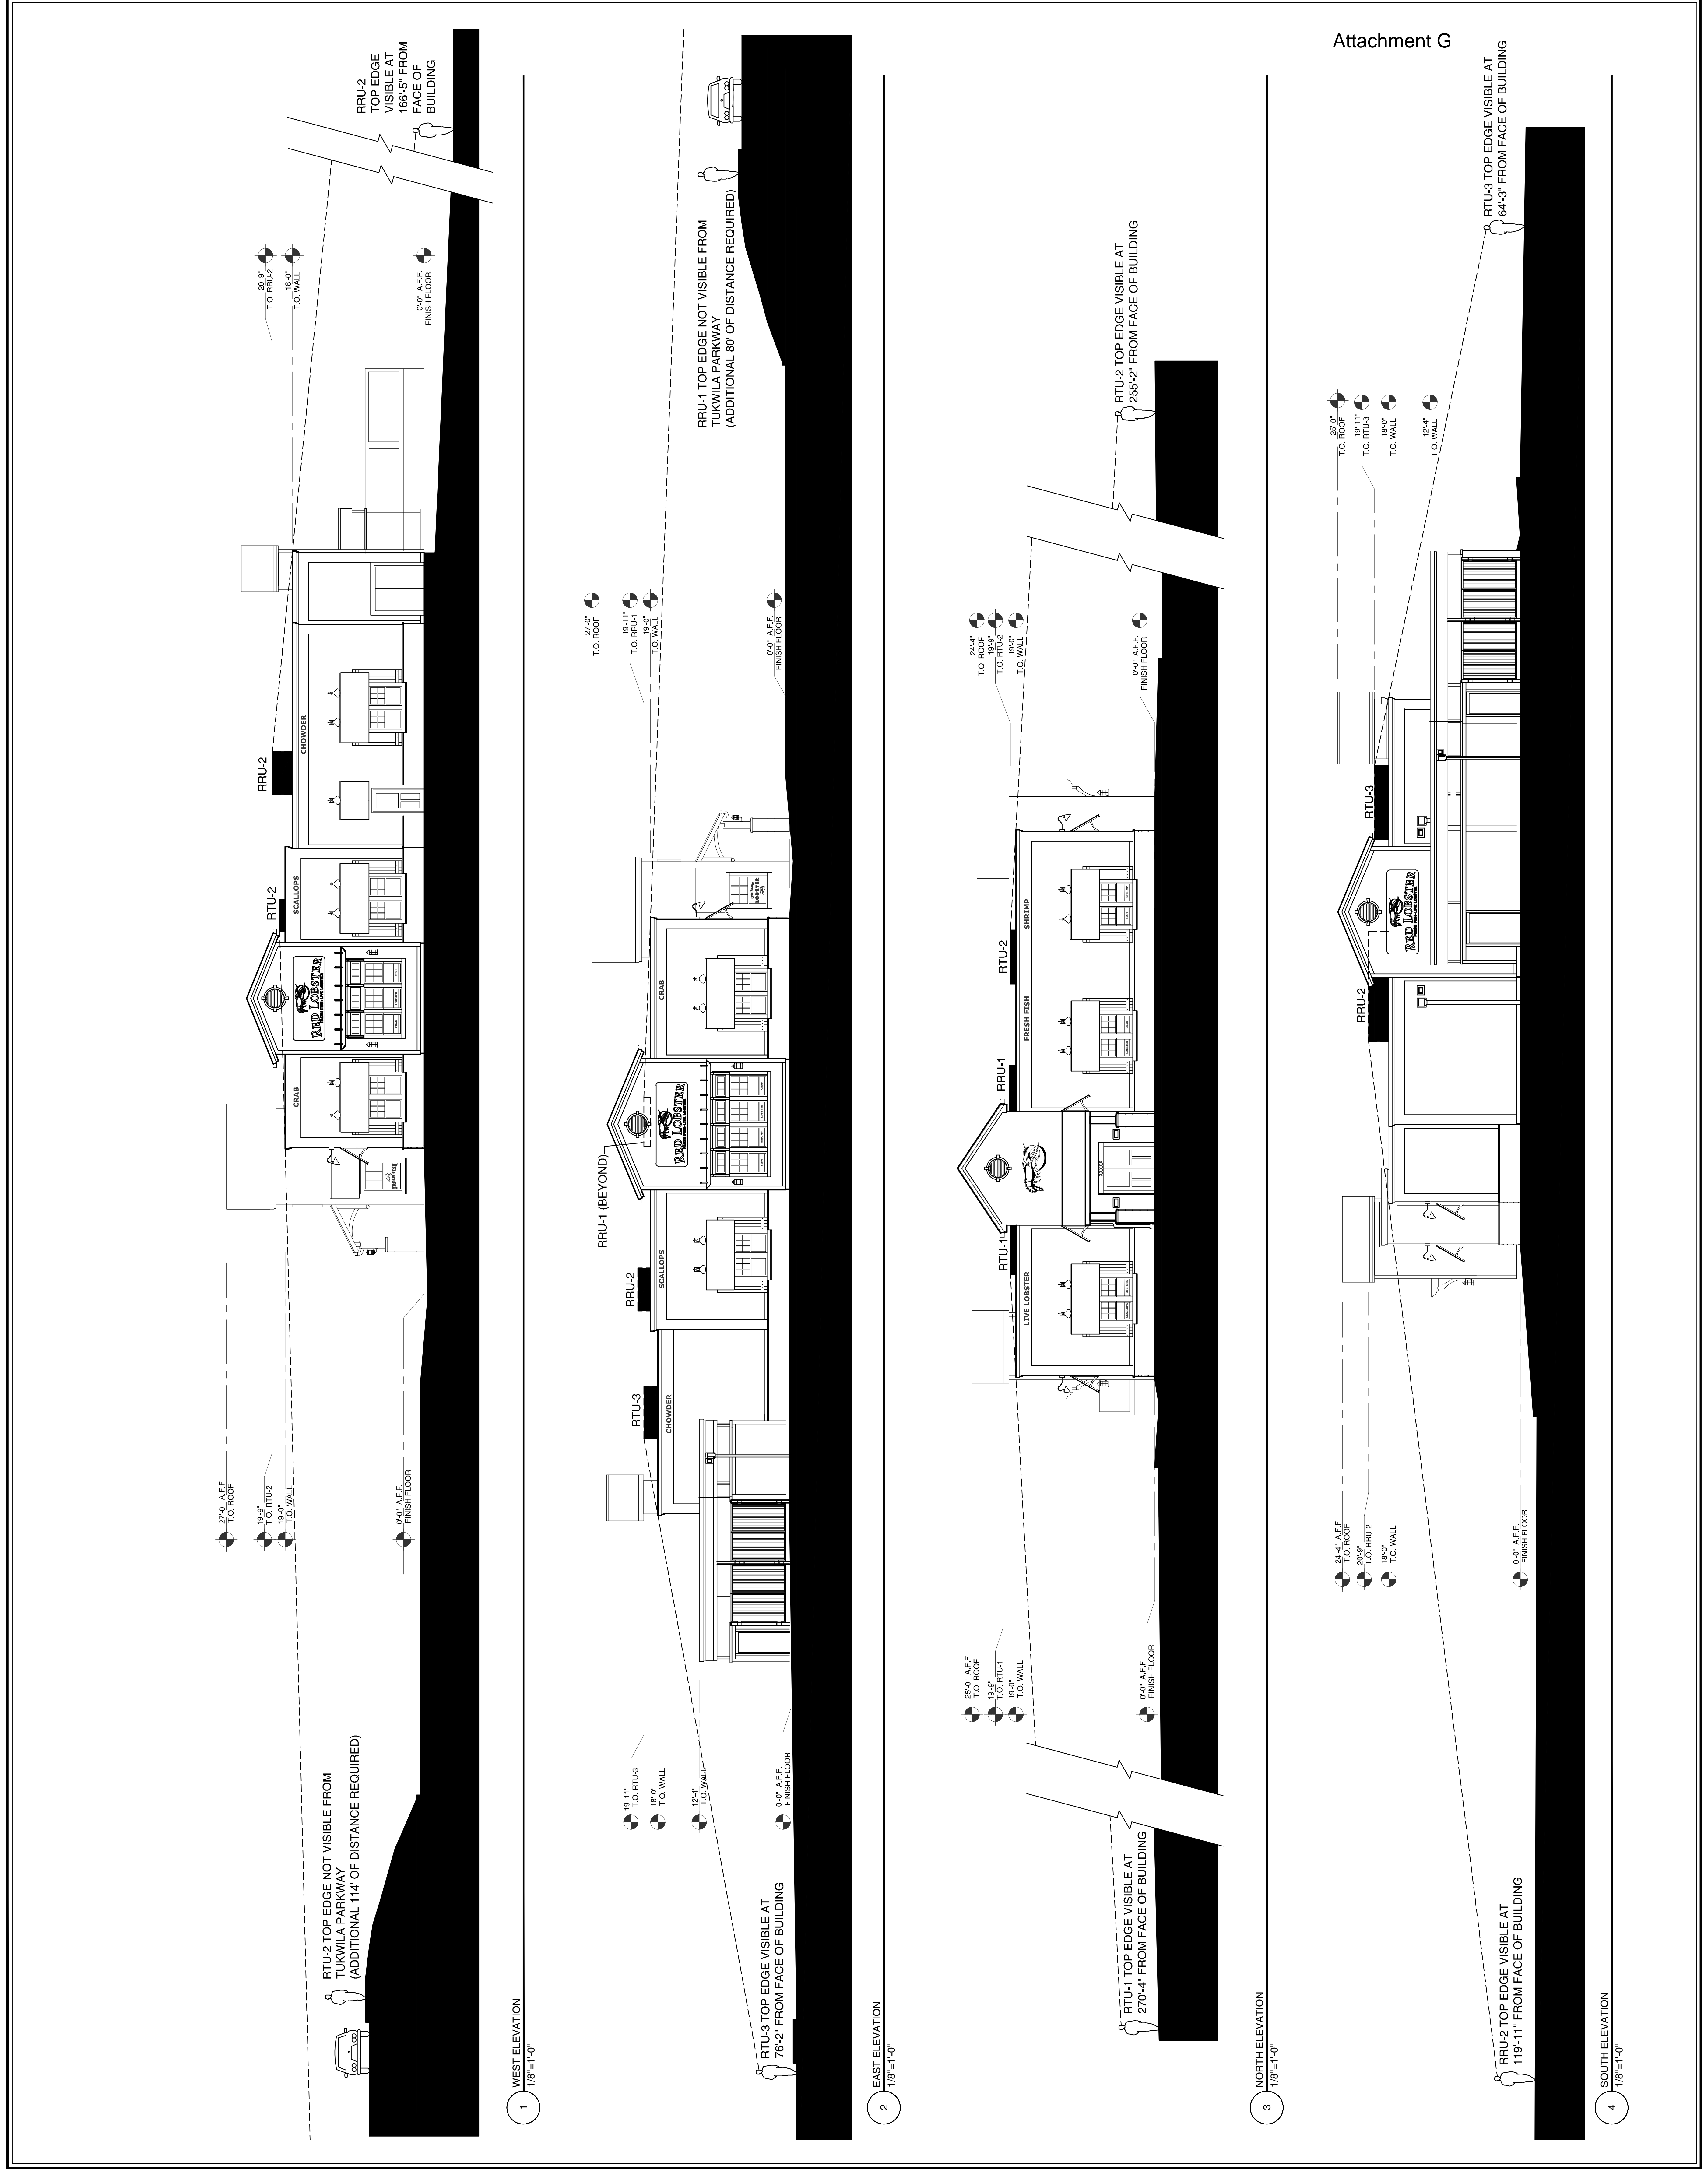

Attachment G